

THE PORT AUTHORITY OF NY & NJ

**PROCUREMENT DEPARTMENT
2 MONTGOMERY STREET, 3RD FL.
JERSEY CITY, NJ 07302**

2/18/2015

ADDENDUM # 1

To prospective Bidder(s) on Bid # 41371 for Hardwood Tunnel Contact Rail Ties

Due back on 2/24/2015, no later than 11AM

CHANGES/MODIFICATIONS

The following changes/modifications are hereby made to the solicitation documents:

1. The following price preference language is to be added to the solicitation and is now applicable:

A price preference of 10% is available for NY/NJ Minority and Women Business Enterprises (M/WBE) or 5% for NY/NJ Small Business Enterprises (SBE) certified by the Port Authority (PA) by the day before bid opening for awards not exceeding \$1,000,000. My firm was certified as a _____ on _____.

2. The item description shall read:

Hardwood Tunnel Area Contact Rail Ties (7" x 9" x 8', 3")

3. The drawing originally issued with the bid incorrect. The revised drawing, with revision date February 6, 2015, has been attached to this addendum.

I. BIDDER'S QUESTIONS AND ANSWERS

The following information is available in response to questions submitted by prospective Bidders. The responses should not be deemed to answer all questions, which have been submitted by Bidders to the Port Authority. It addresses only those questions, which the Port Authority has deemed to require additional information and/or clarification. The fact that information has not been supplied with respect to any questions asked by a Bidders does not mean or imply, nor should it be deemed to mean or imply, any meaning, construction, or implication with respect to the terms.

The Port Authority makes no representations, warranties or guarantees that the information contained herein is accurate, complete or timely or that such information accurately represents the conditions that would be encountered during the performance of the Contract. The furnishing of such information by the Port Authority shall not create or be deemed to create any obligation or liability upon it for any reason whatsoever and each Bidder, by submitting its Bid, expressly

PS11All

agrees that it has not relied upon the foregoing information, and that it shall not hold the Port Authority liable or responsible therefor in any manner whatsoever. Accordingly, nothing contained herein and no representation, statement or promise, of the Port Authority, its Commissioners, officers, agents, representatives, or employees, oral or in writing, shall impair or limit the effect of the warranties of the Bidder required by this Bid or Contract and the Bidder agrees that it shall not hold the Port Authority liable or responsible therefor in any manner whatsoever.

The Questions and Answers numbering sequence will be continued sequentially in any forthcoming Addenda that may be issued.

Question #1	I don't see a MBE/WBE price preference in the bid document. Please confirm that the price preference applies.
Answer #1	For this procurement, the price preference is applicable and the language has been added as per Section I of this addendum.
Question #2	The size of the tunnel ties are larger than what we have supplied in the past. Please confirm the size is 6" x 9" as shown on the bid page and drawing, which does not seem to be consistent with the specifications page.
Answer #2	The RFQ description and the drawing are incorrect. Please see the above new description which changes the size from 6" x 9" x 8',3" to 7" x 9" x 8',3". Additionally, the drawing has been updated and included in this addendum. These ties are longer as they support the 3 rd rail bracket.

This communication should be initialed by you and annexed to your Bid upon submission.

In case any Bidder fails to conform to these instructions, its Bid will nevertheless be construed as though this communication had been so physically annexed and initialed.


THE PORT AUTHORITY OF NY & NJ
 KATHY LESLIE WHELAN
 ASSISTANT DIRECTOR
 COMMODITIES & SERVICES
 PROCUREMENT DEPARTMENT

BIDDER'S FIRM NAME: _____


INITIALED: _____

DATE: _____

QUESTIONS CONCERNING THIS ADDENDUM MAY BE ADDRESSED TO RENE MUNOZ, WHO CAN BE REACHED AT (201) 395-7366 or at ReMunoz@panynj.gov.

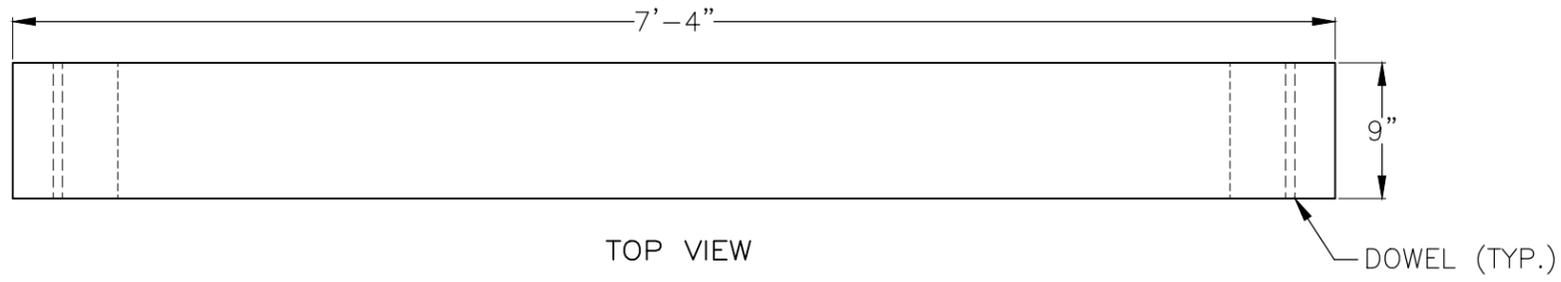


TOP VIEW

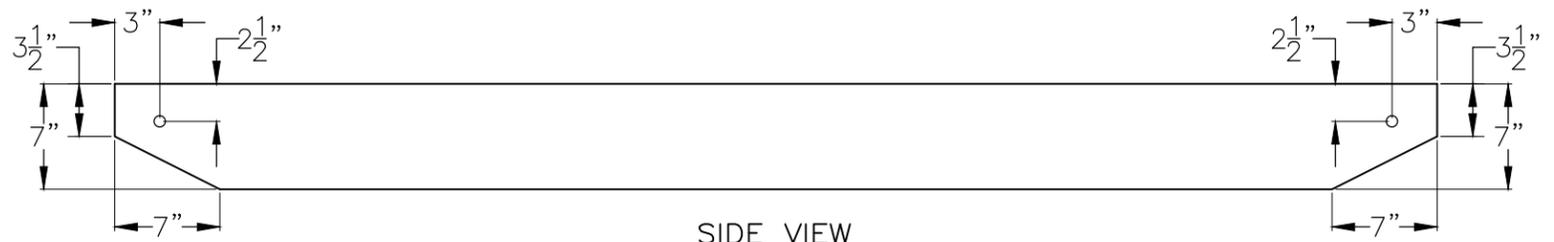

SIDE VIEW

STANDARD TUNNEL CROSS TIE

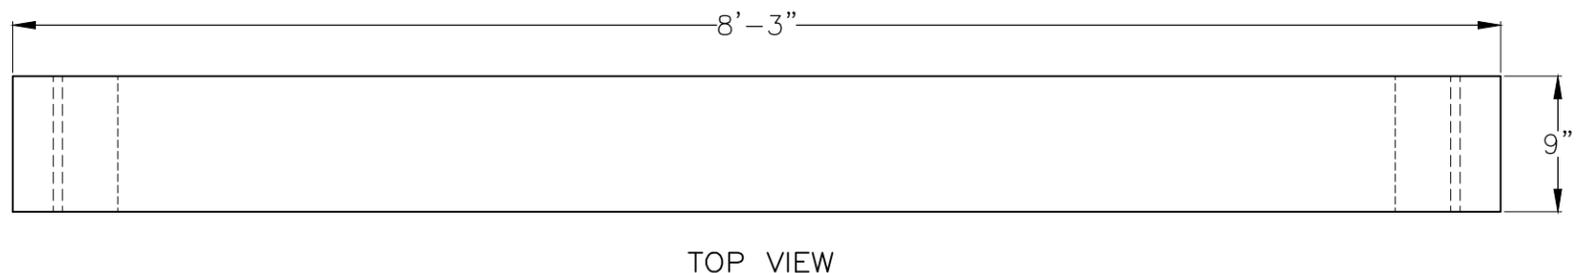

TOP VIEW



SIDE VIEW

TUNNEL CONTACT RAIL TIE



Tunnel_Ties_2015.dwg

NO.	DATE	REVISION
2	02-06-15	REVISED TIE DEPTH DIMENSION
1	07-29-03	RE-ISSUED ON CAD



PORT AUTHORITY TRANS-HUDSON CORPORATION
WAY AND STRUCTURES DIVISION – Technical Support Group

TUNNEL TIMBER TIES

Designed: Drawn: Wovna Checked: Scale: AS SHOWN Date: 07-29-03



DRAWING NO.
WS 061