

**THE PORT AUTHORITY OF NY & NJ**

**PROCUREMENT DEPARTMENT  
2 MONTGOMERY STREET, 3<sup>RD</sup> FL.  
JERSEY CITY, NJ 07302**

2/8/2013

**ADDENDUM #3**

**To prospective Proposer(s) on RFP # 32125 REQUEST FOR PROPOSALS FOR PERFORMANCE OF EXPERT PROFESSIONAL INTEGRITY MONITORING SERVICES FOR THE CONSTRUCTION OF THE METROPOLITAN TRANSPORTATION AUTHORITY CORTLANDT STREET NO. 1-LINE SUBWAY STATION AT THE WORLD TRADE CENTER SITE DURING 2013-2015**

Due back on 2/12/2013, no later than 2:00PM

**ATTACHMENT:**

**STRUCTURAL OVERLAY DIAGRAM**

This communication should be initialed by you and annexed to your response to the above-referenced RFP upon submission.

In case any Proposer fails to conform to these instructions, its submission will nevertheless be construed as though this communication had been so physically annexed and initialed.

THE PORT AUTHORITY OF NY & NJ

RICHARD PEREZ, MANAGER  
WTC SITE PROCUREMENT PROJECTS


PROPOSER'S FIRM NAME: \_\_\_\_\_

INITIALED: \_\_\_\_\_

DATE: \_\_\_\_\_

QUESTIONS CONCERNING THIS ADDENDUM MAY BE ADDRESSED TO IRANISS MOREL, WHO CAN BE REACHED AT (212) 435-5502 or at [imorel@panynj.gov](mailto:imorel@panynj.gov).

PS11A11

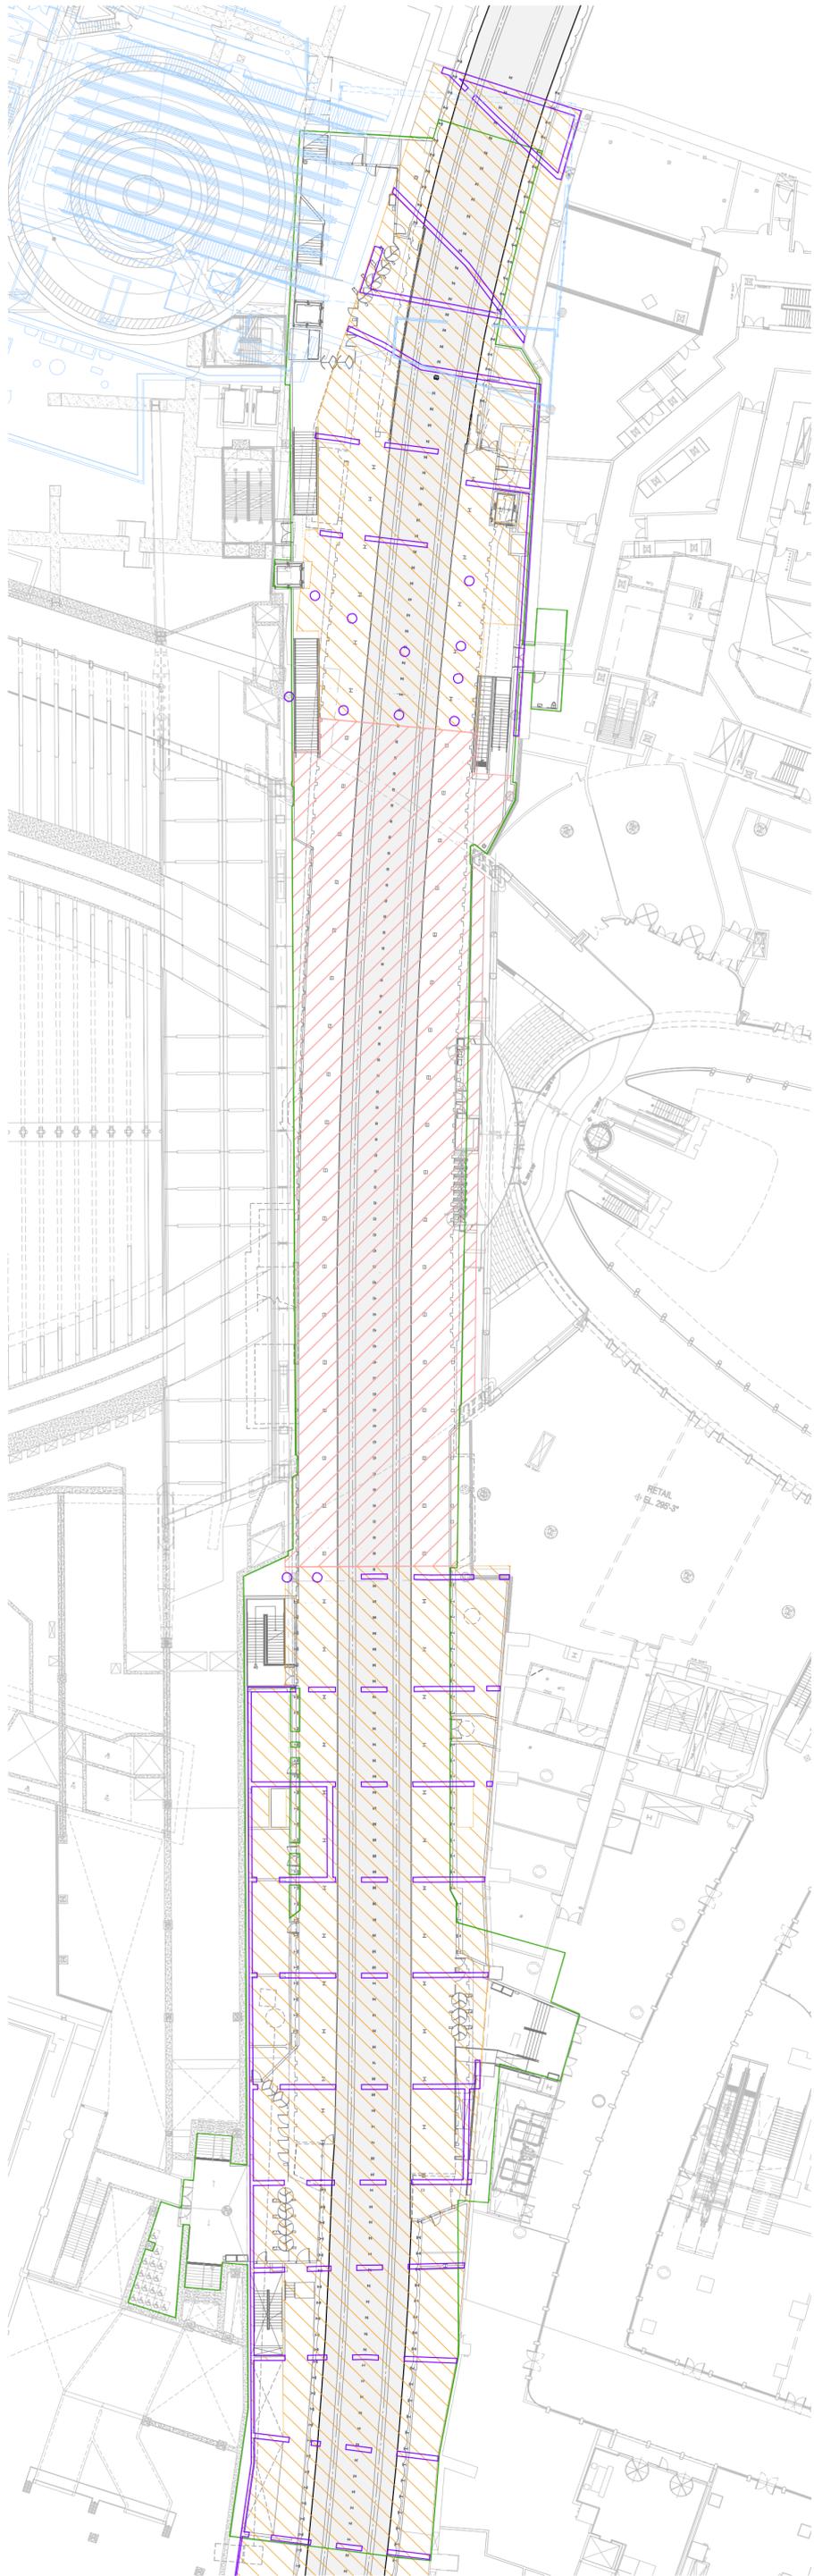

Overlay showing vertical structure of 274 level supporting proposed platform and 1-Box.

- Temporary North Access
- Existing Columns
- 9X Slab at Elevation 288'
- 9X Structure at Elevation 274'
- Edge of Pkg-20 Structure
- Proposed Station Outline

THIS DRAWING IS INTENDED ONLY FOR INTERNAL USE AS A WORKING DOCUMENT TO ASSIST WITH ONGOING PLANNING DISCUSSIONS. THIS DRAWING SHALL NOT BE USED TO REPRESENT ANY PROGRESS, FINAL DESIGN, OR OTHER DETERMINATIONS BY DOWNTOWN DESIGN PARTNERSHIP. YOU ARE HEREBY NOTIFIED THAT ANY DISSEMINATION, DISTRIBUTION, OR COPYING OF THIS DRAWING WITHOUT THE CONSENT OF DOWNTOWN DESIGN PARTNERSHIP IS STRICTLY PROHIBITED.



### STRUCTURAL OVERLAY DIAGRAM

FOR INFORMATION ONLY  
NOT SUBJECT TO QUALITY  
CONTROL CHECKING PROCESS

SIGNATURE \_\_\_\_\_  
DATE \_\_\_\_\_

This drawing subject to conditions in contract. All inventions, ideas, designs and methods herein are reserved to Downtown Design Partnership and may not be used without its written consent.

Sketch Number SK-0011A  
Date February 23, 2010