



REQUEST FOR QUOTATION

Contact person/Telephone
Rene Munoz / 201-395-7366
Email: ReMunoz@panynj.gov

Collective# 0000041357 **Bid Due Date:** 02/25/2015
Bids must be received no later than 11:00 AM on the above Bid Due Date.

Deliver Goods/Services To:
PATH
Consolidated Maintenance Facility
Academy Street
Jersey City NJ 07302

Quantity	Description	Unit Price		Total	
	<p>Supply and Deliver Contact Rail Insulators and Support Assemblies</p> <p>Deliver To: Consolidated Maintenance Shop 120 Academy Street Jersey City, NJ 07302</p> <p>Contact Mr. Nabil Asaad 24 hours prior to delivery at (201) 216-7028 for instructions.</p> <p>Invoices for payment must be sent to:</p> <p>Port Authority Trans-Hudson Corporation One PATH Plaza, 9th Floor Jersey City, NJ 07306 Attention: Jim Marrone</p> <p>NOTE: These items may be Federally funded in whole or in part. Accordingly, the Federal requirements will be required as part of the agreement and will be applicable to the supply of such items.</p> <p>FTA Bid Submission Requirements: The following items are additional bid submittal requirements and are contained within the Federal Transit Administration (FTA) Requirements and/or Solicitation Document and shall</p>				
	<p>PLEASE QUOTE FULLY DELIVERED PRICES</p>	<p>PAYMENT TERMS</p>			
		<p>Total Delivered Price</p>			

This Quotation is subject to the terms and conditions set forth on the back page hereof. Bidder is advised to read these before signing.

We have read the instructions and, if favored with an order, we agree to furnish the items enumerated herein at the prices and under the conditions indicated.

Signed _____
Firm Name _____
Telephone number _____ Date _____
Fax Number _____
Federal Taxpayer ID _____

Bidder
Must
Sign
In
Two
Places

NOTICE TO BIDDERS: Unless the following term of assurance that the above offer is irrevocable is signed, the offer submitted herein shall not be deemed to be complete.

The foregoing offer shall be irrevocable for 90 days after the date on which The PORT AUTHORITY TRANS-HUDSON CORPORATION opens this proposal.

Signed _____ Date _____
Firm Name _____



REQUEST FOR QUOTATION

Collective: 41357
Bid Due Date / 02/25/2015

Quantity	Description	Unit Price		Total	
	<p>accompany your bid submission:</p> <p>ALL BIDDERS MUST SUBMIT THE FOLLOWING DOCUMENTS WITH ITS BID. IF ANY DOCUMENTS ARE MISSING, THEY MAY BE DEEMED NON-RESPONSIVE.</p> <ol style="list-style-type: none"> 1. Fully completed Quotation signed by the Officer of the Corporation. 2. The Port Authority of NY & NJ Purchase Order Terms and Conditions 3. Federal Transit Administration Requirements 4. Buy America Certification - Non Rolling Stock (Must be completed and submitted at time of bid opening) 5. DBE FORMS A1, A2, A3 6. Certification Regarding Lobbying Pursuant to 31 U.S.C. 1352 7. Standard Form LLL - Disclosure of Lobbying Activities 8. Certification Regarding Debarment, Suspension, Ineligibility and Voluntary Exclusion - Lower Tier Covered Transactions. <p>Note: This Procurement has a 1% DBE goal assigned to it.(See bid documents for further information)</p> <p>IF QUOTING AN ALTERNATE PRODUCT SEEKING APPROVAL, MUST SUBMIT WITH BID: SPECIFICATIONS, DRAWINGS AND ANY OTHER MATERIAL DEEMED PERTINENT FOR ACCEPTANCE AS AN "APPROVED EQUAL".</p>				
	<p>PLEASE QUOTE FULLY DELIVERED PRICES</p>	<p>PAYMENT TERMS</p>		<p>Total Delivered Price</p>	

This Quotation is subject to the terms and conditions set forth on the back page hereof. Bidder is advised to read these before signing.

We have read the instructions and, if favored with an order, we agree to furnish the items enumerated herein at the prices and under the conditions indicated.

Signed _____
 Firm Name _____
 Telephone number _____ Date _____
 Fax Number _____
 Federal Taxpayer ID _____

**Bidder
Must
Sign
In
Two
Places**

NOTICE TO BIDDERS: Unless the following term of assurance that the above offer is irrevocable is signed, the offer submitted herein shall not be deemed to be complete.

The foregoing offer shall be irrevocable for 90 days after the date on which The PORT AUTHORITY TRANS-HUDSON CORPORATION opens this proposal.

Signed _____ Date _____
 Firm Name _____



REQUEST FOR QUOTATION

Collective 41357
Bid Due Date / 02/25/2015

Quantity	Description	Unit Price		Total	
	<p>This is a Formal Bid Invitation Mail Sealed Bids to: The Port Authority of NY & NJ Attn: Bid Custodian Procurement Department 2 Montgomery Street, 3rd Floor Jersey City, NJ 07302</p> <p>by the date and time listed above, where it will be publicly opened and read.</p> <p>Bids are only accepted Monday through Friday, excluding Port Authority holidays, between the hours of 8 A.M. & 5 P.M., via regular mail, express delivery service or hand delivery.</p> <p>If you do not use or have an envelope provided, you must clearly mark the outside envelope/package with 'BID ENCLOSED' and show the company name, address, as well as Bid number and Due date as stated on this bid document.</p> <p>A valid photo id is required to gain access into the building, to attend the bid opening or hand deliver a bid.</p>				
	<p>PLEASE QUOTE FULLY DELIVERED PRICES</p>	<p>PAYMENT TERMS</p>		<p>Total Delivered Price</p>	

This Quotation is subject to the terms and conditions set forth on the back page hereof. Bidder is advised to read these before signing.

We have read the instructions and, if favored with an order, we agree to furnish the items enumerated herein at the prices and under the conditions indicated.

Signed _____
Firm Name _____
Telephone number _____ Date _____
Fax Number _____
Federal Taxpayer ID _____

Bidder
Must
Sign
In
Two
Places

NOTICE TO BIDDERS: Unless the following term of assurance that the above offer is irrevocable is signed, the offer submitted herein shall not be deemed to be complete.

The foregoing offer shall be irrevocable for 90 days after the date on which The PORT AUTHORITY TRANS-HUDSON CORPORATION opens this proposal.

Signed _____ Date _____
Firm Name _____



REQUEST FOR QUOTATION

Collective 41357
Bid Due Date / 02/25/2015

Quantity	Description	Unit Price	Total
1,200 EA	<p>New, Hybrid Contact Rail</p> <p>New, Hybrid Contact Rail Insulator and Support Assemblies as shown on Drawing No. CR-2020 dated 12-30-14 and as specified in "Port Authority Trahs-Hudson Corporation Specifications for Fiberglass Insulators and Coverboard Brackets for Contact Rail" revision dated 1-20-15.</p>		
2,400 EA	<p>New, Coverboard Bracket Assembly</p> <p>New, Coverboard Bracket Assembly as shown on Drawing No. CR-2010 dated 12-30-14 and as specified in "Port Authority Trans-Hudson Corporation Specifications for Fiberglass Insulators and Coverboard Brackets for Contact Rail" revision dated 1-20-15.</p>		
PLEASE QUOTE FULLY DELIVERED PRICES		PAYMENT TERMS	Total Delivered Price

This Quotation is subject to the terms and conditions set forth on the back page hereof. Bidder is advised to read these before signing.

We have read the instructions and, if favored with an order, we agree to furnish the items enumerated herein at the prices and under the conditions indicated.

Signed _____
 Firm Name _____
 Telephone number _____ Date _____
 Fax Number _____
 Federal Taxpayer ID _____

**Bidder
 Must
 Sign
 In
 Two
 Places**

NOTICE TO BIDDERS: Unless the following term of assurance that the above offer is irrevocable is signed, the offer submitted herein shall not be deemed to be complete.

The foregoing offer shall be irrevocable for 90 days after the date on which The PORT AUTHORITY TRANS-HUDSON CORPORATION opens this proposal.

Signed _____ Date _____
 Firm Name _____

**PORT AUTHORITY TRANS HUDSON CORPORATION
SPECIFICATIONS FOR HYBRID FIBERGLASS INSULATOR AND
COVERBOARD BRACKET FOR CONTACT RAIL**

Revision: 1-20-15

GENERAL

- A. The following specifies requirements for furnishing hybrid fiberglass insulators and coverboard brackets for use in support of the contact rail and coverboard on the PATH System.
- B. Fiberglass insulators and coverboard brackets shall be manufactured in accordance with these specifications and as shown on Drawing Nos. CR-2010, and CR-2020 dated December 30, 2014.
- C. Insulators shall be rated for a nominal voltage of 1,000 volts direct current, with voltage spikes of 3,000 volts and with a minimum leakage distance of eight inches of the external surface of the insulator from any energized metal component to ground. Material used for insulator shall be of a type that will not separate or warp under service conditions during its expected useful life of 40 years.
- D. Fiberglass coverboard brackets shall be rated for a nominal voltage of 1,000 volts direct current and shall effectively provide and maintain their intended function within a temperature range of -10°F to +125°F throughout their expected useful life of 40 years.
- E. Fiberglass insulators and coverboard brackets shall be manufactured by LB Foster Company, 130 Satellite Boulevard, Suwanee, GA 30024, or approved equal. For this procurement, the part numbers to be delivered will be (62-852-035), hybrid extension base; (62-852-036), type 1 cap; (62-791-091), coverboard bracket including clamp, bolts, washers, and nuts necessary for a complete unit as shown on the drawings.

TECHNICAL REQUIREMENTS

- A. Fiberglass insulators and coverboard brackets shall be mineral filled, "E" glass, chopped strand fiberglass reinforced, thermoset, and un-saturated polyester electrical insulating molding compound. The reinforcements and the resin (2,2 dimethyl-1, 3 propanediol based resins) used in the molding compound are to provide the strengths required in the longitudinal and transverse directions and the service conditions of chemical resistance and electrical insulating properties, as well as temperature, weather (ultraviolet light) and water resistance. The fire retardant and smoke toxicity requirements are to be achieved by using selective additives.
- B. Fiberglass insulators shall be capable to withstand the mechanical forces generated when a circuit current of 200,000 amperes D.C. for 100 milliseconds occurs on the system.

- C. Fiberglass insulators and coverboard bracket material shall exhibit the following characteristics when subjected to the following tests:

Flexural Strength	25,000	p.s.i.	(min.)	ASTM D-790
Flexural Modulus	1.12 x10 ⁶	p.s.i.	(min.)	ASTM D-790
Tensile Strength	17,000	p.s.i.	(min.)	ASTM D-638
Tensile Modulus	1.0 x10 ⁶	p.s.i.	(min.)	ASTM D-638
Impact Strength	20	ft-lb/in	(min.)	ASTM D-256
Perpendicular Dielectric	300	0.25in V/Mil	(min.)	ASTM D-149
Arc Resistance	180 sec.		(min.)	ASTM D-495
Water Absorption	0.2%		(max.)	ASTM D-570
Thermal Expansion	2.0 x 10 ⁻⁵	in/in / ⁰ F	(max.)	-
Flame Spread	25		(max.)	ASTM E-162
Flame Resistance	V-0		(min.)	UL 94
Tracking Resistance	600	minutes at 2500V		ASTM D-2303
Specific Optical Smoke Density	50 max.	(4min. of start)		ASTM E-662

- D. When tested in accordance with Boeing Specification Support Standard BSS-7239, "Test Method for Toxic Gas Generation by Materials on Combustion Gases", fiberglass insulators and brackets shall comply with the following limits of gaseous emissions:

Emitted Gas:	Max. Value (P.P.M.)
Hydrogen Chloride	10
Hydrogen Bromide	10
Hydrogen Cyanide	10
Hydrogen Sulfide	10
Vinyl Chloride	10
Ammonia	500
Aldehydes	30
Oxides of Nitrogen	100
Carbon Dioxide	30,000
Carbon Monoxide	1,000

INSULATOR TESTING

- A. For each of the following, a minimum of five (5) randomly selected fiberglass insulators shall be used for testing:
- B. **Electrical Resistance Test:** To determine the insulation resistance after 72 hours immersion in water at room temperature. With all surfaces carefully dried, the insulators shall show a resistance of not less than eight mega-ohms when measured by a 1,000 volt, direct current ohmmeter. For this test, good contacts shall be provided by the use of a wet clay pads placed between the test leads and insulator

surfaces.

- C. **Compression Load Test:** The insulators shall be supported on a flat base and a load applied to the cap along the vertical axis of the insulator. The load shall be distributed over the entire cap surface. The insulator shall sustain a minimum compressive load of 5,000 pounds without failing. The five insulators used in the compression test shall not be accepted as part of the order.

BRACKET TESTING

- A. For each of the following, a minimum of five (5) randomly selected fiberglass brackets shall be used for testing:
- B. **Electrical Resistance Test:** To determine the insulation resistance after 72 hours immersion in water at room temperature. With all surfaces carefully dried, the brackets shall show a resistance greater than or equal to 100 mega-ohms when measured by a 1,000 volt, direct current ohmmeter. For this test, good contacts shall be provided by the use of wet clay pads placed between the test leads and bracket surfaces.
- C. **Water Spray Test:** Attach a clean dry bracket with a 12 inch long fiberglass coverboard on top of a section of contact rail. Set-up a spray test apparatus with two nozzles at 30 inches above the bracket and 10 inches on each side of the bracket. Attach one test lead to the bracket and the other to the contact rail. Apply 750 VDC across the test leads and continually measure the current passing through the bracket with a Megger tester. Begin the test by turning on the water sprayer for 2 minutes and shutting it off. After 5 minutes, the resistance across the bracket shall be a minimum of 100 megaohms
- D. **Mechanical Test:** brackets shall withstand a minimum average load of 600 lbs with a maximum deflection of ½ inch. The average vertical load shall be computed from actual load tests performed on not less than five (5) bracket samples. Loading shall be done at an incremental displacement of 0.1 inch/minute. The loading ram shall be 2 inches in diameter, placed at the edge of the bracket. The fiberglass bracket shall be attached to a section of contact rail. The section of contact rail shall be resting at the ends, without fastenings. The bottom of the post bracket shall be clear of, and not touching the floor. The minimum average load prior to failure (computed from actual load tests of 5 brackets or more,) shall be greater than or equal to 675 lbs.

MANUFACTURE

- A. Fiberglass insulators and brackets shall be produced by a molding process utilizing the latest manufacturing processes.
- B. Fiberglass insulators and brackets shall conform to the specified dimensions. The allowable deviation is $\pm 1/16$ inch from the specified dimensions unless otherwise indicated.

- C. Fiberglass insulator and bracket surfaces are to be smooth, free from voids and imperfections. Insulators or brackets with voids greater than 0.030 inches will not be accepted.
- D. Fiberglass insulator and bracket color shall be gray No. 70 conforming to ANSI Z55.1. The color shall be uniformly dispersed throughout the molding compound with minimum variance in color between insulators of any one lot.

DRAWINGS

- A. The manufacturer shall, within thirty days of receipt of signed purchase order, submit for approval shop drawings of the fiberglass insulator and bracket. Such drawings shall consist of scale and full size drawings showing in detail all dimensions, kind and quantity of materials, specifications and any other information required for the fabrication of the insulator and bracket.
- B. Fabrication work shall not commence until the manufacturer has received approval of the submitted drawings. The cost for preparation and submittal of said drawings is to be borne by the manufacturer.
- C. Submit shop drawings to: Port Authority Trans-Hudson Corporation, Superintendent Way & Structures Division, One PATH Plaza, 9th Floor, Jersey City, NJ 07306.


INSPECTION AND SHIPPING

- A. The manufacturer shall, at his own expense, provide adequate facilities for inspection of the fiberglass insulators and/or brackets by a representative of the Port Authority Trans-Hudson Corporation during the course of manufacturing.
- B. Prior to the acceptance and delivery of the fiberglass insulators and/or brackets, the manufacturer shall submit for approval two copies of notarized, certified test reports from a recognized independent laboratory, approved by the Port Authority Trans-Hudson Corporation that the material to be supplied conforms to these specifications. The cost for testing shall be borne by the manufacturer. Compliance, under this section, will be justification for acceptance and payment.
- C. Fiberglass insulators and brackets shall be carefully prepared for shipment to prevent damage in transit. Fiberglass insulator(s) or bracket(s) found damaged in shipment will be rejected and shall be replaced by the manufacturer at his own expense.
- D. Fiberglass insulators and brackets shall be packed in weather protective cartons. Each carton is to be plainly marked indicating material, quantity contained therein, and name of manufacturer. All cartons shall be neatly stacked and firmly secured in an open bed trailer truck for unloading with overhead cranes or high-lifts upon delivery.


END OF SECTION

BILL OF MATERIALS


ITEM	DESCRIPTION	PART No.	QTY
1	COVERBOARD BRACKET	62-791-091	1
2	BRACKET CLAMP	62-821-022	1
3	3/8 FLAT WASHER, STAIN/STEEL	19-541-001	1
4	3/8 SPRING LOCK WASHER, STAIN/STEEL	19-548-013	1
5	3/8-16 X 1 1/4 BOLT, STAIN/STEEL	19-501-031	1
6	1/2-13 X 3 1/4 HEAVY HEX BOLT, ZINC	25-507-022	4
7	1/2 NYLON FLAT WASHER	63-541-063	8
8	1/2-13 NYLON LOCK NUT	10-531-045	4
9	SHIM (SEE NOTES)	62-821-019	1 (*)
10	TYPE A COVERBOARD (REFERENCE)		

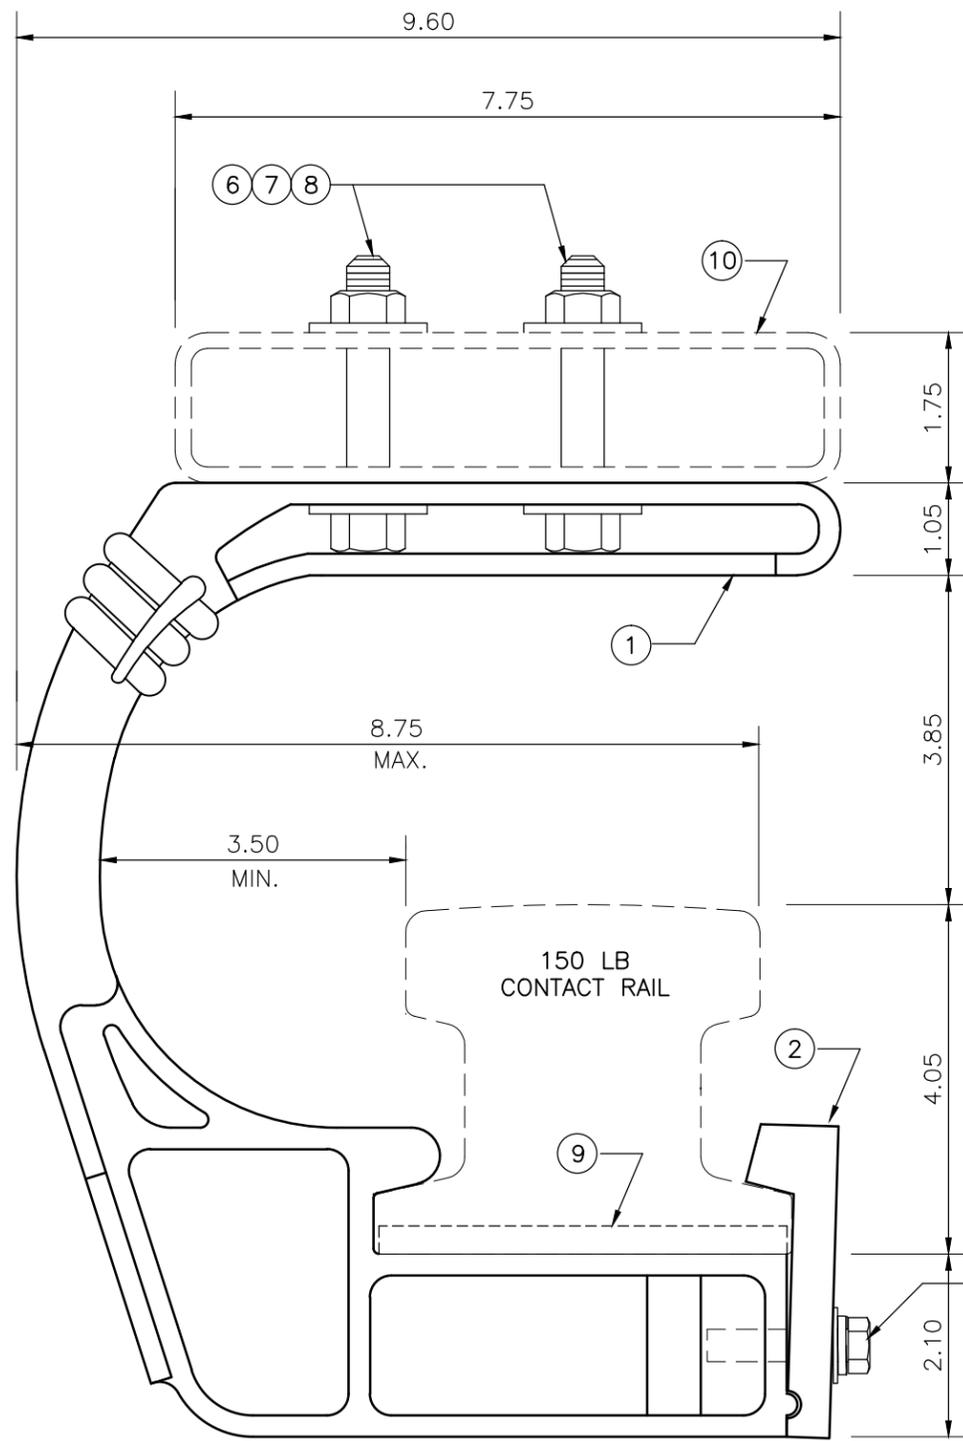


ASSEMBLY - SECTION VIEW

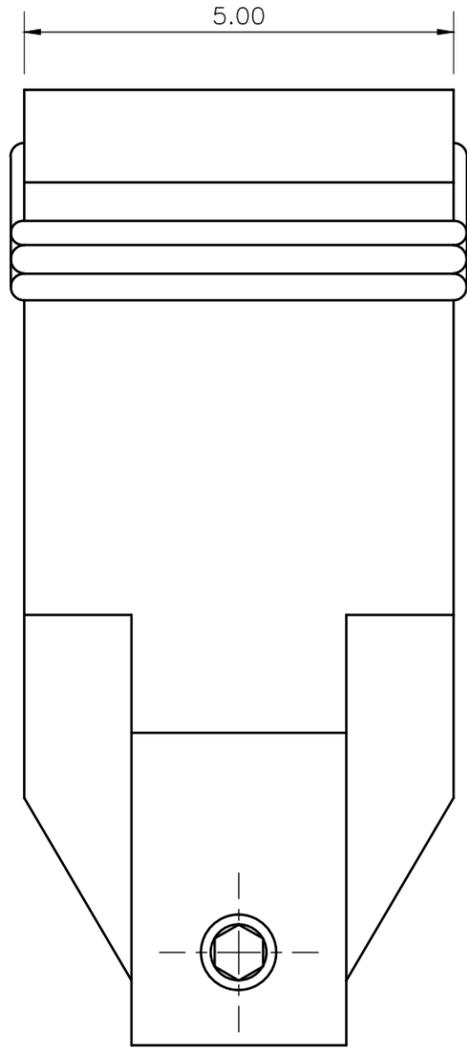

BRACKET - SIDE VIEW

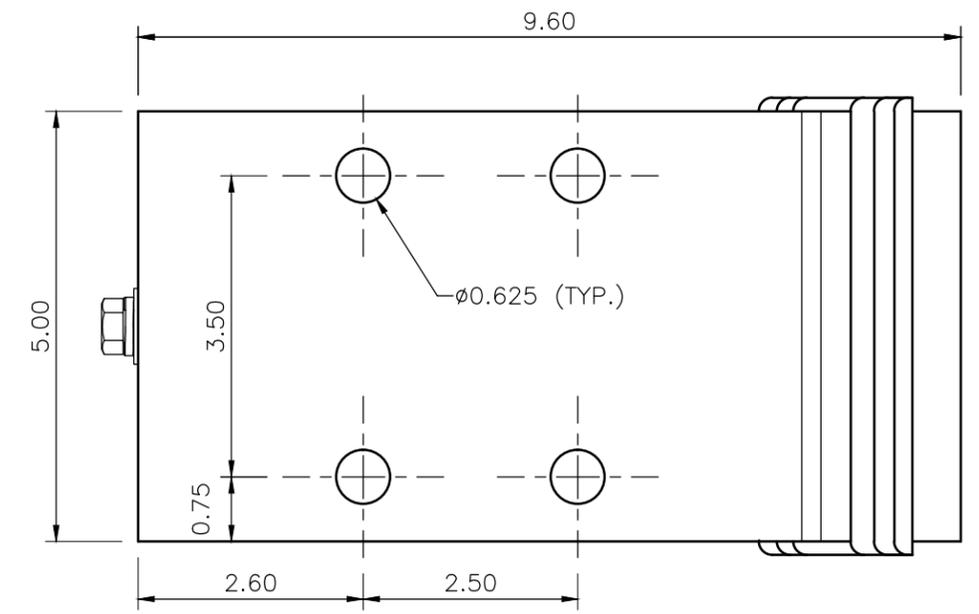

BRACKET - TOP VIEW

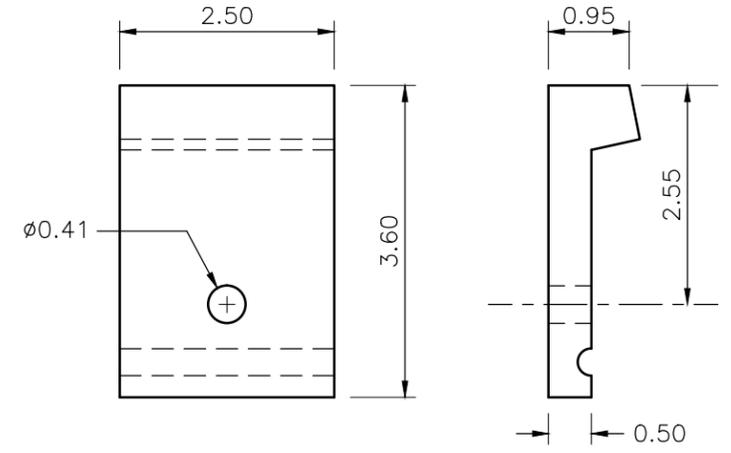

CLAMP (ITEM 2)

NOTES:

1. ALL DIMENSIONS ARE IN INCHES UNLESS SHOWN OTHERWISE.
2. SHIM TO BE USED WITH 84C CONTACT RAIL. FURNISH WHEN SPECIFIED.
3. TYPE A COVERBOARD SHOWN FOR REFERENCE ONLY.
4. BILL OF MATERIALS QUANTITIES SHOWN ARE REQUIRED FOR EACH BRACKET FURNISHED.



NO.	DATE	REVISION




PORT AUTHORITY TRANS-HUDSON CORPORATION
WAY AND STRUCTURES DIVISION

COVERBOARD BRACKET ASSEMBLY


Designed: LBF | Drawn: JM | Checked: | Scale: AS SHOWN | Date: 12-30-14



DRAWING NO.
CR-2010

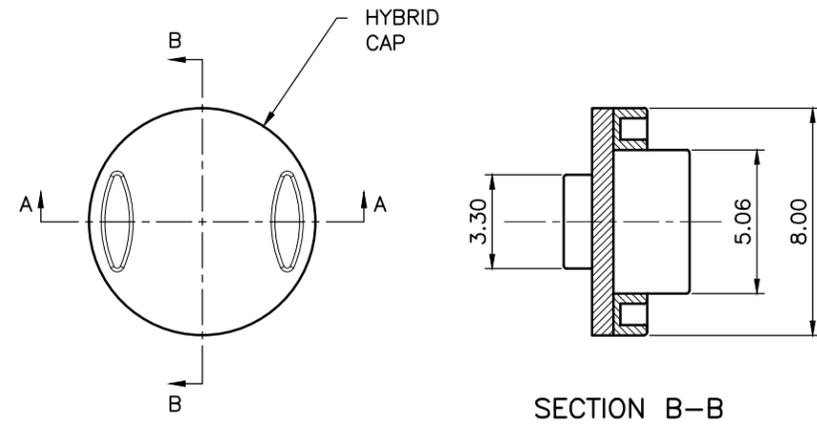

SECTION B-B

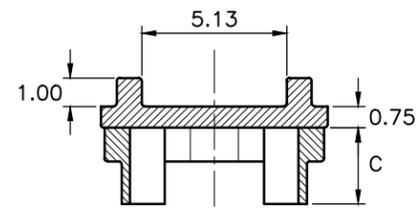



SECTION A-A

CAP MODULE




CAP SELECTION TABLE				
TYPE	DIM A	DIM B	DIM C	CAP PART #
1	1.94	6.00	2.69	62-852-036
2	2.44	6.50	3.19	62-852-038
3	2.94	7.00	3.69	62-852-040

NOTES

1. ALL DIMENSIONS IN INCHES UNLESS OTHERWISE NOTED.
2. DIMENSION "B" DEPICTS INSULATOR HEIGHT FROM SUPPORTING SURFACE
3. CAPS TO BE USED WITH HYBRID TIE EXTENSION BASE, PN 62-852-035.

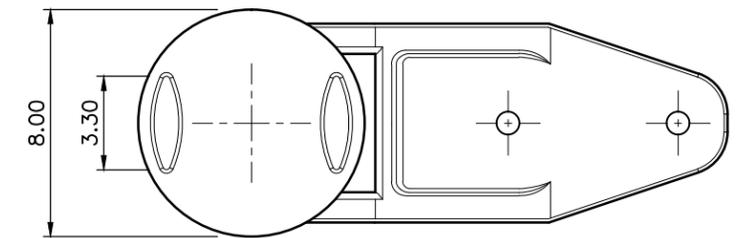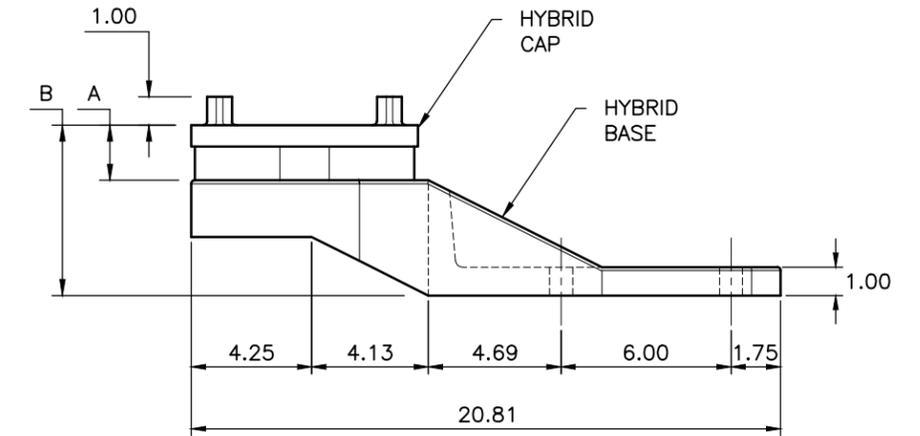


ASSEMBLED MODULES

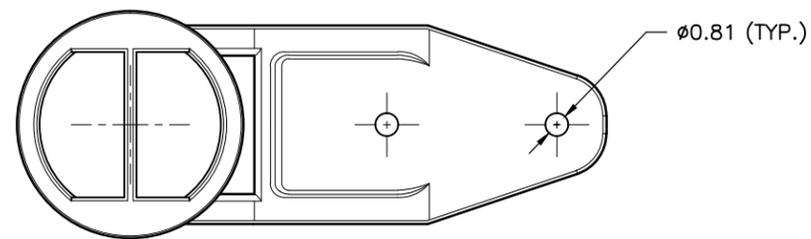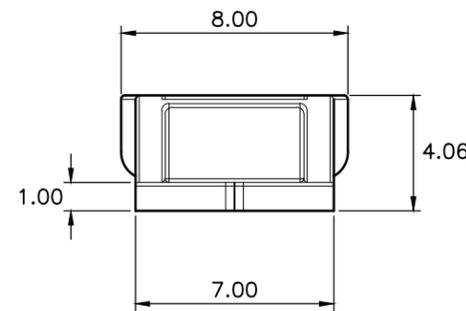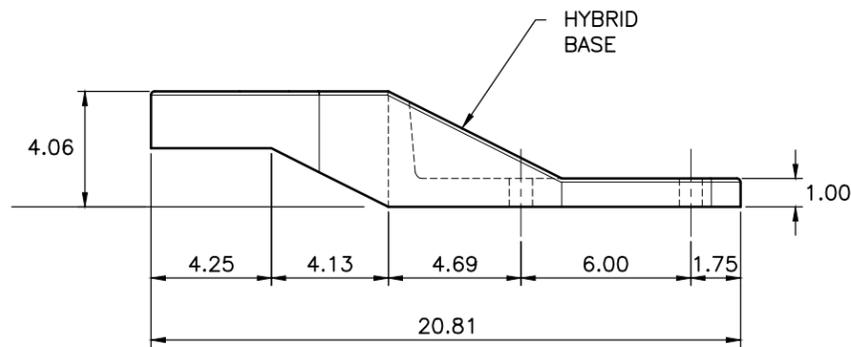

BASE MODULE



NO.	DATE	REVISION

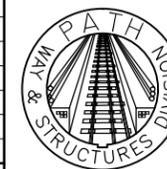

PORT AUTHORITY TRANS-HUDSON CORPORATION
WAY AND STRUCTURES DIVISION

HYBRID CONTACT RAIL INSULATOR
AND SUPPORT ASSEMBLIES



Designed: LBF | Drawn: JM | Checked: | Scale: AS SHOWN | Date: 12-30-14

DRAWING NO.
CR-2020

PORT AUTHORITY OF NY & NJ

PURCHASE ORDER TERMS AND CONDITIONS

1. The Port Authority (Authority) reserves the right to request information relating to seller's responsibility, experience and capability to perform the work.

2. WARRANTY – The Seller warrants that the supplies or equipment delivered hereunder shall be free from all defects in material and workmanship and shall comply with all the requirements of this Order for a period of one (1) year from date such supplies or equipment are placed in use.

3. PAYMENT – The Total Delivered price shall include the separate unit and total FOB delivered prices. Payment terms are net 30 days. Cash discounts for prompt payment of invoices may be taken but will not be considered in determining award, except in the case of tie bids.

Unless otherwise provided, complete shipment of all items must be in one delivery FOB delivery point. Payment will not be made on partial deliveries unless authorized in advance by the party to be charged and the discount, if any, will be taken on the total order.

4. CHANGES – Acceptance of seller's offer will be only by Purchase Order Form signed by the Authority. The Authority may at any time, by a written order, make changes within the general scope of this Purchase Order, in any one or more of the following: (a) drawings, designs, or specifications; (b) method of shipment or packing; and (c) place of delivery. If any such change causes an increase or decrease in the cost of, or the time required for, performance of this Purchase Order, an equitable adjustment shall be made in the Purchase Order price or delivery schedule, or both, and the Purchase Order shall be modified in writing accordingly. Any claim by the Seller for adjustment under this section must be asserted within 30 days from the date of receipt by the Seller of a notification of change: provided, however, that nothing in this section, "CHANGES," shall excuse the Seller from proceeding with the Purchase Order as changed. Except as otherwise provided herein no payment for CHANGES shall be made, unless the Changes and adjustments in price, if any, have been authorized in writing by the Authority.

5. INSPECTION AND ACCEPTANCE – Inspection and acceptance will be conducted at the destination, unless otherwise provided. Any risk of loss will be the Seller's responsibility until such delivery and acceptance made, unless loss results from negligence of the Authority.

6. VARIATION IN QUANTITY – No variation in the quantity of any item called for by this Purchase Order will be accepted unless such variation has been caused by

conditions of loading, shipping, or packing, or allowances in manufacturing processes, and then only to the extent, if any, specified elsewhere in this Purchase Order.

7. DEFAULT-DELAYS – The Authority may cancel this Purchase Order in whole or in part in the event that Seller fails or refuses to deliver any of the items purchased, within the time provided or otherwise violates any of the conditions of this Purchase Order, or if it becomes evident that the Seller is not conducting the work in accordance with the specifications or with such diligence as to permit delivery on or before the delivery date.

In the event the Authority cancels this Purchase Order in whole or in part as herein provided, the Authority may procure, upon such terms and in such manner as the Authority may deem appropriate, materials or services similar to those so cancelled and the Seller shall be liable to the Authority for any excess costs for such similar materials or services; provided, that the Seller shall continue the performance of this Purchase Order to the extent not terminated under the provisions of this article. The rights and remedies of the Authority provided in this clause shall not be exclusive and are in addition to any other rights and remedies provided by law or under this Purchase Order.

8. TERMINATION – The Authority may terminate this Purchase Order, in whole or in part, at any time by written notice to the Seller when it is in the Authority's best interest. The Seller shall be paid for items received and accepted, including shipping costs, if applicable, up to the time of termination. The Seller shall promptly submit its termination claim to the Authority to be paid to the seller.

9. FEDERAL, STATE & LOCAL TAXES – Sales to the Authority and to PATH are currently exempt from New York and New Jersey State and local taxes and generally from federal taxation. The Seller certifies that there is no federal, state, municipal or any other taxes included in the prices shown hereon.

10. The Authority shall have the absolute right to reject any or all proposals or to accept any proposal in whole or part and to waive defects in proposals. The Port Authority also reserves the right to seek clarification from any bidder about any statement in its bid that the Port Authority finds ambiguous.

11. Bidder may offer alternate manufacturer / brands, which shall be subject to Port Authority approval. Please indicate details of product being offered with bid.

12. If the Seller fails to perform in accordance with the terms of this Purchase Order, the Authority may obtain the

PORT AUTHORITY OF NY & NJ

goods or services from another contractor and charge the Seller the difference in price, if any, a reletting cost of \$100, plus any other damages to the Authority.

13. Upon request, Sellers are encouraged to extend the terms and conditions of any terms agreement with the Authority to other government and quasi-government entities by separate agreement.

14. By signing this quotation or bid, the Seller certifies to all statements on Form PA 3764A regarding non-collusive bidding; compliance with the Authority Code of Ethics; and the existence of investigations, indictments, convictions, suspensions, terminations, debarments and other stated occurrences to assist the Authority in determining whether there are integrity issues which would prevent award of the contract to the Seller.

The Authority has adopted a policy set forth in full on PA 3764, that it will honor a determination by an agency of the State of New York or New Jersey that a bidder is not eligible to bid on or be awarded public contracts because the bidder has been determined to have engaged in illegal or dishonest conduct or to have violated prevailing wage legislation. The Terms and Conditions of PA 3764A apply to this order. A copy can be obtained by calling (201) 395-3405 or at <http://www.panynj.gov/business-opportunities/pdf/PA3764A.pdf>

15. The vendor may subcontract the services or use a supplier for the furnishing of materials required hereunder to such persons or entities as the Manager, Purchasing Services may from time to time expressly approve in writing. All further subcontracting shall also be subject to such approval.

16. The successful bidder (vendor) shall not issue nor permit to be issued any press release, advertisement, or literature of any kind, which refers to the Port Authority or that goods will be, are being or have been provided to it and/or that services will be, are being or have been performed for it in connection with this Agreement, unless the vendor first obtains the written approval of the Port Authority. Such approval may be withheld if for any reason the Port Authority believes that the publication of such information would be harmful to the public interest or is in any way undesirable.

17. PERSONAL NON-LIABILITY – Neither the Commissioners of the Port Authority nor any of them, nor any officer, agent or employee thereof, shall be charged personally by Contractor with any liability, or held personally liable to Contractor under any term or provision of this Contract, or because of its execution or attempted execution, or because of any breach, or attempted or alleged breach, thereof.

18. ADDITIONAL BIDDER INFORMATION

Prospective Bidders are advised that additional vendor information, including but not limited to, forms, documents and other information, including protest procedures, may be found on the Port Authority website at: <http://www.panynj.gov/business-opportunities/become-vendor.html>

19. DISADVANTAGED BUSINESS ENTERPRISES (DBE) PROGRAM

This Contract is subject to the United States Department of Transportation regulations on Disadvantaged Business Enterprises (DBEs) contained in Part 26 of Title 49 of the Code of Federal Regulations. The following goal for DBE participation has been set for this Contract:

1% for firms owned and controlled by socially and economically disadvantaged individuals and certified as DBE's by the Authority. Eligible DBE firms are listed on the following Uniform Certification Programs (UCPs) websites:

New York UCP – <http://www.nysucp.net/>

New Jersey UCP – <http://www.njucp.net/>

By bidding on this Contract, the bidder assures the Authority that it will meet the foregoing goal and shall submit the DBE Goals Statement form (Appendix A1) with its Bid. If the bidder determines it cannot make this assurance it may nevertheless submit a bid but in such event it shall note on the DBE Goals Statement form the percentage of DBE participation it anticipates, including documentation supporting the good faith efforts made to achieve the goals set forth in the Contract.

The bidder shall submit with his Proposal the DBE Participation Plan and Affirmation Statement (Appendix A2) for each DBE firm he intends to use on this Contract. The DBE Participation Plan and Affirmation Statement shall provide the name and address of each DBE firm, a description of the work to be performed, the dollar value of each DBE subcontract and the signature affirmation from each DBE firm participating in this Contract.

A bidder who fails to meet the DBE goal for this Contract and fails to demonstrate to the Port Authority that the bidder has made good faith efforts to meet same shall not be eligible to be awarded the Contract. The following are illustrative of good faith efforts:

- A. Attendance at a pre-bid meeting, if any, scheduled by the Authority to inform DBEs of subcontracting opportunities under a given solicitation;
- B. Advertisement in general circulation media, trade association publications, and minority-focused media for at least 20 days before bids or proposals are due. If 20 days are not available, publication for a shorter reasonable time is acceptable;
- C. Written notification to DBEs that their interest in the Contract is solicited;

PORT AUTHORITY OF NY & NJ

D. Efforts made to select portions of the work proposed to be performed by DBEs in order to increase the likelihood of achieving the stated goal;

E. Efforts to negotiate with DBEs for specific sub-bids including at a minimum;

1. The names, addresses, and telephone numbers of DBEs that were contacted;

2. A description of the information provided to DBEs regarding the plans and specifications for portions of the work to be performed; and

3. A statement of why additional agreements with DBEs were not reached;

F. Information concerning each DBE the bidder contacted but rejected as unqualified, and the reasons for the bidder's rejection;

G. Efforts made to assist the DBEs contacted that need assistance in obtaining bonding or insurance required by the bidder or Authority.

The bidder shall submit with its Bid the completed Information on Solicited Firms form (Appendix A3) listing every firm that provided a quotation to the bidder for any subcontract to be performed under this Contract, whether or not the firms are DBE

certified and whether or not the firms' quotes were included in the final Bid.

20. BACKGROUND QUALIFICATION QUESTIONNAIRE (BQQ)

The Bidder shall submit a completed Background Qualification Questionnaire (BQQ), required for itself and all subcontractors and vendors known to the Bidder at the time of bid submission. This document and instructions for submitting the completed BQQ to the Authority's Office of Inspector General can be obtained at the Authority's website through the following link:

http://www.panynj.gov/wtcprogress/pdf/PANYNJ_OIG_WTC_BQQP.zip

21. FEDERAL TRANSIT ADMINISTRATION REQUIREMENTS (for purchase orders in excess of \$3,000) – The attached cited Federal Acquisition Regulation clauses shall be incorporated herein.

FEDERAL TRANSIT ADMINISTRATION REQUIREMENTS

1. INCORPORATION OF FEDERAL TERMS – As used herein, the term “Agreement” shall mean “Purchase Order”. This Agreement is anticipated to be partially funded by the Federal Transit Administration.

Anything to the contrary herein notwithstanding, all FTA-mandated terms shall be deemed to control in the event of a conflict with other provisions contained in this Contract. The Contractor shall not perform any act, fail to perform any act, or refuse to comply with any Authority requests that would cause the Authority to be in violation of the FTA terms and conditions.

Each and every provision required by the FTA to be inserted in this Agreement shall be deemed to be inserted herein and the Contract shall be read and enforced as though it were included herein. If any provision of this Contract shall be such as to effect non-compliance with any FTA requirement, such provision shall not be deemed to form part hereof, but the balance of this Agreement shall remain in full force and effect.

2. FEDERAL CHANGES –The Contractor shall at all times comply with all applicable FTA regulations, policies, procedures and directives, including without limitation those listed directly or by reference, as they may be amended or promulgated from time to time during the term of this Contract. Contractor’s failure to so comply shall constitute a material breach of this Contract. The most recent Federal laws, regulations, policies, and administrative practices apply to this Contract at any particular time, unless FTA issues a written determination otherwise. All standards or limits within the this document are minimum requirements, unless modified by the FTA.

3. NO FEDERAL OBLIGATIONS TO THIRD PARTY – The Authority and the Contractor acknowledge and agree that, notwithstanding any concurrence by the Federal Government in or approval of the solicitation or award of the underlying contract, absent the express written consent by the Federal Government, the Federal Government is not a party to this Contract and shall not be subject to any obligations or liabilities to the Authority, Contractor, or any other party (whether or not a party to that contract) pertaining to any matter resulting from the underlying contract.

The Contractor agrees to include the above clause in each subcontract financed in whole or in part with Federal Assistance provided by the FTA. It is further agreed that the clause shall not be modified, except to identify the subcontractor who will be subject to its provisions.

4. ORGANIZATIONAL CONFLICT OF INTEREST

A. This Contract may give rise to a potential for an organizational conflict of interest. An organizational conflict of interest exists when the nature of the work to be performed under the contract may, without some form of restriction on future activities; result in an unfair competitive advantage to the Contractor.

(i) The Contractor shall have access to confidential and/or sensitive Authority information in the course of contract performance. Additionally, the Contractor may be provided access to proprietary information obtained from other contracted entities during contract performance. The Contractor agrees to protect all such information from disclosure unless so authorized, in writing, by the Authority and to refrain from using such information for any purpose other than that for which it was furnished.

(ii) To the extent that the Contractor either (a) uses confidential and/or sensitive Authority information or proprietary information obtained from other Authority contractors to develop any form of document, report, or plan that is determined by the Authority to be the basis, in whole or in part, of any subsequent solicitation issued by the Authority or (b) develops written specifications that are used in any subsequent solicitation issued by the Authority, the Contractor agrees that it shall not be eligible to compete for such subsequent solicitation(s) as a prime or principal contractor or as part of any teaming arrangement unless the Authority provides, in writing, a specific waiver of this restriction. The duration of any restriction imposed under this subparagraph shall not exceed the length of the initial performance period of any subsequently awarded contract for which the Contractor was ineligible to compete.

B. The Contractor, by submitting its bid or proposal, agrees to the above stated conditions and terms and further agrees to perform all duties under the contract and, in doing so, not to enter into contractual agreements with Authority prime contractors and first-tier subcontractors in such a way as to create an organizational conflict of interest.

C. If the Authority determines that the Contractor has violated any term of this numbered clause, the Authority may take any appropriate action available under the law or regulations to obtain redress to include, but not be limited to, requiring the Contractor to terminate any affiliation or contractual arrangement with an Authority prime contractor or first-tier subcontractor at no cost to the Authority; determining the Contractor ineligible to compete for or be awarded any subsequent or “follow-on” contracts that may be based upon the Contractor’s actions under this Contract or violations of this numbered clause, or terminating this Contract, in whole or in part.

4. ACCESS TO RECORDS AND REPORTS

The Contractor agrees to provide the Authority, the FTA Administrator, the Comptroller General of the United States or any of their authorized representatives access to and the right to examine and inspect any books, documents, papers and records of the Contractor which are directly pertinent to this Contract for the purposes of making audits, examinations, excerpts and transcriptions. The Contractor also agrees, pursuant to 49 CFR 633.15 to provide the FTA Administrator or his authorized representatives including any PMO Contractor access to the Contractor's records and construction sites pertaining to the project.

PORT AUTHORITY OF NY & NJ

The Contractor shall make available records related to the contract to the Authority, the Secretary of Transportation and the Comptroller General or any authorized officer or employee of any of them for the purposes of conducting an audit and inspection.

The Contractor agrees to permit any of the foregoing parties to reproduce by any means whatsoever or to copy excerpts and transcriptions as reasonably needed.

The Contractor agrees to maintain all books, records, accounts and reports required under this Contract for a period of not less than three (3) years after final payment is made by the Authority and all other pending matters are closed, except in the event of litigation or settlement of claims arising from the performance of this Contract, in which case the Contractor agrees to maintain same until the Authority, the FTA Administrator, the Comptroller General, or any of their duly authorized representatives, have disposed of all such litigation, appeals, claims or exceptions related thereto.

This requirement is independent of the Authority's requirements for record retention contained elsewhere in the contract documents.

5. CIVIL RIGHTS

A. Nondiscrimination - In accordance with Title VI of the Civil Rights Act, as amended, 42 U.S.C. § 2000d, section 303 of the Age Discrimination Act of 1975, as amended, 42 U.S.C. § 6102, and section 202 of the Americans with Disabilities Act of 1990, 42 U.S.C. § 12132, the Contractor agrees that it will not discriminate against any employee or applicant for employment because of race, color, creed, national origin, sex, age, or disability. In addition, the Contractor agrees to comply with applicable Federal implementing regulations and other implementing requirements FTA may issue.

B. Equal Employment Opportunity - The following equal employment opportunity requirements apply to the underlying contract:

1. Race, Color, Creed, National Origin, Sex - In accordance with Title VII of the Civil Rights Act, as amended, 42 U.S.C. § 2000e, and Federal transit laws at 49 U.S.C. § 5332, the Contractor agrees to comply with all applicable equal employment opportunity requirements of U.S. Department of Labor (U.S. DOL) regulations, "Office of Federal Contract Compliance Programs, Equal Employment Opportunity, Department of Labor," 41 C.F.R. Parts 60 *et seq.*, (which implement Executive Order No. 11246, "Equal Employment Opportunity," as amended by Executive Order No. 11375, "Amending Executive Order 11246 Relating to Equal Employment Opportunity," 42 U.S.C. § 2000e note), and with any applicable Federal statutes, executive orders, regulations, and Federal policies that may in the future affect construction activities undertaken in the course of the Project. The Contractor agrees to take affirmative action to ensure that applicants are employed, and that employees are treated during employment, without regard to their race, color, creed, national origin, sex, or age. Such action shall include, but not be limited to, the following: employment, upgrading, demotion or transfer, recruitment or recruitment advertising, layoff or termination; rates of pay or other forms of compensation; and selection for

training, including apprenticeship. In addition, the Contractor agrees to comply with any implementing requirements FTA may issue.

2. Age - In accordance with section 4 of the Age Discrimination in Employment Act of 1967, as amended, 29 U.S.C. § 623, the Contractor agrees to refrain from discrimination against present and prospective employees for reason of age. In addition, the Contractor agrees to comply with any implementing requirements FTA may issue.

3. Disabilities - In accordance with section 102 of the Americans with Disabilities Act, as amended, 42 U.S.C. § 12112, the Contractor agrees that it will comply with the requirements of U.S. Equal Employment Opportunity Commission, "Regulations to Implement the Equal Employment Provisions of the Americans with Disabilities Act," 29 C.F.R. Part 1630, pertaining to employment of persons with disabilities. In addition, the Contractor agrees to comply with any implementing requirements FTA may issue.

C. The Contractor also agrees to include these requirements in each subcontract related to this project, modified only if necessary to identify the affected parties.

6. **CARGO PREFERENCE – USE OF UNITED STATES FLAG VESSELS** – If this Contract involves equipment, materials, or commodities that may be transported by ocean vessels, the Contractor herein agrees:

a. To utilize privately owned United States-flag commercial vessels to ship at least fifty percent (50%) of the gross tonnage (computed separately for dry bulk carriers, dry cargo liners, and tankers) involved, whenever shipping any equipment, material, or commodities pursuant to this Contract, to the extent such vessels are available at fair and reasonable rates for United States-flag commercial vessels.

b. To furnish within twenty (20) days following the date of loading for shipments originating within the United States or within thirty (30) working days following the date of loading for shipments originating outside the United States, a legible copy of a rated, "on-board" commercial ocean bill-of-lading in English for each shipment of cargo described in paragraph (1) above to the FTA Administrator and grantee (through the prime contractor in the case of subcontractor bills-of-lading) and to the Division of National Cargo, Office of Market Development, Maritime Administration, Washington, DC 20230.

c. To include these requirements in all subcontracts issued pursuant to this Contract when the subcontract may involve the transport of equipment, material, or commodities by ocean vessel.

7. **ENERGY CONSERVATION** – The Contractor agrees to comply with the mandatory energy efficiency standards and policies within the applicable State energy conservation plans issued in compliance with the Energy Policy and Conservation Act, 42 U.S.C. §6321 *et seq.* The Contractor also agrees to ensure that all work performed under this Contract including work performed by a Subcontractor is in compliance with the requirements of this Section.

8. **FLY AMERICA** – The Contractor agrees to comply with 49 U.S.C. 40118 (the "Fly America" Act) in accordance with the General Services Administration's regulations at 41 CFR Part 301-10, which provide that subrecipients of Federal funds and

PORT AUTHORITY OF NY & NJ

their contractors are required to use U.S. Flag air carriers for U.S. Government-financed international air travel and transportation of their personal effects or property, to the extent such service is available, unless travel by foreign air carrier is a matter of necessity, as defined by the Fly America Act. The Contractor shall submit, if a foreign air carrier was used, an appropriate certification or memorandum adequately explaining why service by a U.S. flag air carrier was not available or why it was necessary to use a foreign air carrier and shall, in any event, provide a certificate of compliance with the Fly America requirements. The Contractor agrees to include the requirements of this section in all subcontracts that may involve international air transportation.

9. PREFERENCE FOR RECYCLED PRODUCTS – The Contractor agrees to comply with all the requirements of Section 6002 of the Resource Conservation and Recover Act (RCRA), as amended (42 U.S.C. 6962), including but not limited to the regulatory provisions of 40 CFR Part 247, and Executive Order 12873, as they apply to the procurement of the items designated in Subpart B of 40 CFR Part 247. The Contractor also agrees to include the requirements of this Clause in all subcontracts exceeding \$10,000 for items designated by the Environmental Protection Agency (EPA) and issued pursuant to this Contract.

10. Energy Conversation

The Contractor agrees to comply with the mandatory energy efficiency standards and policies within the applicable State energy conservation plans issued in compliance with the Energy Policy and Conservation Act, 42 U.S.C. §6321 et seq and the National Environmental Policy Act, 42 U.S.C. §4321 et seq. Accordingly, the Contractor agrees that the construction of any new building, or any addition, alteration or renovation of any existing building which materially increases the heating or cooling requirements for the building will comply with mandatory standards and policies relating to energy efficiency which are contained in 42 USC §6321 et seq., Article 11 of the New York State Energy Law and in Parts 7810 to 7815 of Title 9, Subtitle BB of the New York Codes, Rules and Regulations. The Contractor also agrees to ensure that all work performed under this Contract including work performed by a Subcontractor is in compliance with the requirements of this Section.

11. CLEAN AIR REQUIREMENTS

A. The Contractor agrees to comply with all applicable standards, orders or regulations issued pursuant to the Clean Air Act, as amended, 42 USC §7401 et seq. The Contractor agrees to report each violation to the Authority and understands and agrees that the Authority will, in turn, report each violation as required to assure notification to the FTA and the appropriate EPA Regional Office.

B. The Contractor also agrees to include the requirements of this Clause in all subcontracts exceeding \$100,000 issued pursuant to this Contract.

12. CLEAN WATER REQUIREMENTS

A. The Contractor agrees to comply with all applicable standards, orders or regulations issued pursuant to the Federal Water Pollution Control Act, as amended, 33 USC §1251 et seq.

B. The Contractor agrees to report each violation to the Authority and understands and agrees that the Authority will, in turn, report each violation as required to assure notification to [agency] and the appropriate EPA Regional Office.

C. The Contractor also agrees to include the requirements of this Article in all subcontracts exceeding \$100,000 issued pursuant to this Contract.

13. RESOLUTION OF DISPUTES, BREACHES AND OTHER LITIGATION

A. Disputes - Disputes arising in the performance of this Contract which are not resolved by agreement of the parties shall be decided in writing by the authorized representative of Port Authority. This decision shall be final and conclusive unless within ten (10) days from the date of receipt of its copy, the Contractor mails or otherwise furnishes a written appeal to the Port Authority. In connection with any such appeal, the Contractor shall be afforded an opportunity to be heard and to offer evidence in support of its position. The decision of the Port Authority shall be binding upon the Contractor and the Contractor shall abide by the decision.

B Performance During Dispute - Unless otherwise directed by Port Authority, Contractor shall continue performance under this Contract while matters in dispute are being resolved.

Claims for Damages - Should either party to the Contract suffer injury or damage to person or property because of any act or omission of the party or of any of his employees, agents or others for whose acts he is legally liable, a claim for damages therefor shall be made in writing to such other party within a reasonable time after the first observance of such injury or damage.

C. Remedies - Unless this contract provides otherwise, all claims, counterclaims, disputes and other matters in question between the Port Authority and the Contractor arising out of or relating to this agreement or its breach will be subject to the Laws of the State of New York, without regard to conflict of law principles.

D. Rights and Remedies - The duties and obligations imposed by the Contract Documents and the rights and remedies available thereunder shall be in addition to and not a limitation of any duties, obligations, rights and remedies otherwise imposed or available by law. No action or failure to act by the Port Authority or Contractor shall constitute a waiver of any right or duty afforded any of them under the Contract, nor shall any such action or failure to act constitute an approval of or acquiescence in any breach thereunder, except as may be specifically agreed in writing.

14. PROGRAM FRAUD AND FALSE OR FRAUDULENT STATEMENTS OR RELATED ACTS

A. The Contractor acknowledges that the provisions of the Program Fraud Civil Remedies Act of 1986, as amended, 31 U.S.C. § 3801 *et seq.* and U.S. DOT regulations, "Program Fraud Civil Remedies," 49 CFR Part 31, apply to its actions pertaining to this Project. The Contractor certifies or affirms the truthfulness and accuracy of any statement it has made, it makes, it may make, or causes to be made, pertaining to the contract or project. In addition to other penalties that may be applicable, the Contractor further acknowledges that if it makes, or causes to be made, a false, fictitious, or fraudulent claim, statement, submission, or certification, the Federal Government reserves the right to impose the penalties of the Program Fraud Civil Remedies Act of 1986 on the Contractor to the extent the Federal Government deems appropriate.

B. The Contractor also acknowledges that if it makes, or causes to be made, a false, fictitious, or fraudulent claim, statement, submission, or certification to the Federal Government under this Contract, financed in whole or in part with Federal

PORT AUTHORITY OF NY & NJ

assistance, the Federal Government reserves the right to impose the penalties of 18 U.S.C. § 1001 and 49 U.S.C. § 5307(n)(1) on the Contractor, to the extent the Federal Government deems appropriate.

C. The Contractor agrees to include the above two clauses in each subcontract related to this Contract. It is further agreed that the clauses shall not be modified, except to identify the subcontractor who will be subject to the provisions.

15. LOBBYING

In accordance with the Byrd Anti-Lobbying Amendment, 31 U.S.C. 1352, as amended by the Lobbying Disclosure Act of 1995, P.L. 104-65 [to be codified at 2 U.S.C. § 1601, et seq.] - Contractors who apply or bid for an award of \$100,000 or more shall file the certification required by 49 CFR part 20, "New Restrictions on Lobbying." Each tier certifies to the tier above that it will not and has not used Federal appropriated funds to pay any person or organization for influencing or attempting to influence an officer or employee of any agency, a member of Congress, officer or employee of Congress, or an employee of a member of Congress in connection with obtaining any Federal contract, grant or any other award covered by 31 U.S.C. 1352. Each tier shall also disclose the name of any registrant under the Lobbying Disclosure Act of 1995 who has made lobbying contacts on its behalf with non-Federal funds with respect to that Federal contract, grant or award covered by 31 U.S.C. 1352. Such disclosures are forwarded from tier to tier up to the recipient.

16. CERTIFICATION, DEBARMENT AND SUSPENSION –

This contract is a covered transaction for purposes of 2 cfr parts 180 and 1200. As such, the contractor is required to verify that none of the contractor, its principals, as defined at 2 cfr 180.995, or affiliates, as defined at 2 cfr 180.905, are excluded or disqualified as defined at 2 cfr 180.935 and 180.940. The Contractor is required to comply with 2 CFR 180, Subpart C and must include the requirement to comply with 2 CFR 180, Subpart C in any lower tier covered transaction it enters into.

By signing and submitting its bid, the bidder certifies as follows: The certification in this clause is a material representation of fact relied upon by the Port Authority of New York and New Jersey. If it is later determined that the bidder knowingly rendered an erroneous certification, in addition to remedies available to the Port Authority of New York and New Jersey, the Federal Government may pursue available remedies, including but not limited to suspension and/or debarment. The bidder agrees to comply with the requirements of 2 CFR 180, Subpart C while this offer is valid and throughout the period of any contract that may arise from this offer. The bidder further agrees to include a provision requiring such compliance in its lower tier covered transactions.

17. VETERANS EMPLOYMENT

Contractors working on a capital project funded using such assistance agrees to give a hiring preference, to the extent practicable, to veterans (as defined in 5 U.S.C. 2108) who have the requisite skills and abilities to perform the construction work required under the contract. This subsection shall not be understood, construed or enforced in any manner that would require an employer to give a preference to any veteran over any equally qualified applicant who is a member of any racial or ethnic minority, female, an individual with a disability, or a

former employee. The Contractor shall ensure that its hiring practices reflect the requirements of this section and shall, upon request, provide to the Authority personnel data which reflects compliance with the terms contained herein.

18. ADA ACCESS REQUIREMENTS - Facilities to be used in public transportation service must comply with 42 U.S.C. Sections 12101 et seq. and DOT regulations, "Transportation Services for Individuals with Disabilities (ADA)," 49 CFR Part 37; and Joint ATBCB/DOT regulations, "Americans with Disabilities (ADA) Accessibility Specifications for Transportation Vehicles," 36 CFR Part 1192 and 49 CFR Part 38.

19. BUY AMERICA

The contractor agrees to comply with 49 U.S.C. 5323(j) and 49 C.F.R. Part 661, which provide that Federal funds may not be obligated unless steel, iron, and manufactured products used in FTA-funded projects are produced in the United States, unless a waiver has been granted by FTA or the product is subject to a general waiver. General waivers are listed in 49 C.F.R. 661.7, and include final assembly in the United States for 15 passenger vans and 15 passenger wagons produced by Chrysler Corporation, and microcomputer equipment and software. Separate requirements for rolling stock are set out at 49 U.S.C. 5323(j)(2)(C) and 49 C.F.R. 661.11. Rolling stock must be assembled in the United States and have a 60 percent domestic content.

20. BUY AMERICA CERTIFICATIONS

A bidder or offeror must submit to the FTA recipient the Buy America certification (attached) with all bids or offers on FTA-funded contracts, except those subject to a general waiver. Bids or offers that are not accompanied by a completed Buy America certification must be rejected as nonresponsive. This requirement does not apply to lower tier subcontractors.

BUY AMERICA CERTIFICATION (NON- ROLLING STOCK)

A bidder or offeror must submit to the FTA recipient the Buy America certification (below) with all bids or offers on FTA-funded contracts, except those subject to a general waiver. Bids or offers that are not accompanied by a completed Buy America certification must be rejected as nonresponsive. This requirement does not apply to lower tier subcontractors.

CERTIFICATION REQUIREMENT FOR PROCUREMENT OF STEEL, IRON, OR MANUFACTURED PRODUCTS (NON- ROLLING STOCK)

Certificate of Compliance with 49 U.S.C. 5323(j)(1)

The bidder or offeror hereby certifies that it will meet the requirements of 49 U.S.C. 5323(j)(1) and the applicable regulations in 49 CFR Part 661.5.

Date _____

Signature _____

Company Name _____

Title _____

Certificate of Non-Compliance with 49 U.S.C. 5323(j)(1)

The bidder or offeror hereby certifies that it cannot comply with the requirements of 49 U.S.C. 5323(j)(1) and 49 C.F.R. 661.5, but it may qualify for an exception pursuant to 49 U.S.C. 5323(j)(2)(A), 5323(j)(2)(B), or 5323(j)(2)(D), and 49 C.F.R. 661.7.

Date _____

Signature _____

Company Name _____

Title _____

APPENDIX A1

DBE GOALS STATEMENT

The undersigned Bidder has satisfied the requirements of the Contract in the following manner (Complete the appropriate spaces and check one box):

- The Bidder is committed to meeting the DBE contract goal set forth in this Contract.

OR

- The Bidder is unable to meet the DBE contract goal set forth in this Contract, but is committed to a minimum of _____% DBE contract on this Contract and submits the attached narrative and documentation demonstrating good faith efforts consistent with Appendix A of 49 CFR 26 to meet the DBE utilization goal set forth in this Contract. Attach as many pages as necessary to provide a full and complete narrative and supporting documentation of good faith efforts made. This narrative shall be submitted on company letterhead and signed.

OR

- Although a 0% DBE goal has been assigned to this Contract, in the event that any portion of the work is subcontracted, the Bidder/Contractor will make concerted efforts to retain DBEs should any subcontracting opportunities arise.

It is the present intent of the Bidder to utilize the specific DBE firms identified in Appendix A2 in the performance of the Work of this Contract. If for any reason, one or more of the DBE firms identified in Appendix A2 are unable or unwilling to participate, Bidder will make every effort to replace the DBE firm with another DBE firm in accordance with the Purchase Order Terms and Conditions clause entitled "DBE Program".

Bidder Name: _____

Federal Tax ID No.: _____

By: _____
Signature and Title

APPENDIX A2
THE PORT AUTHORITY OF NY & NJ – OFFICE OF BUSINESS DIVERSITY AND CIVIL RIGHTS
DBE PARTICIPATION PLAN AND AFFIRMATION STATEMENT

Instructions: Submit one DBE PARTICIPATION PLAN AND AFFIRMATION STATEMENT form for each DBE firm used on this Contract.

CONTRACT NUMBER AND TITLE: _____

BIDDER:

Name of Firm: _____

Address: _____ Telephone: _____

Email Address: _____

DBE:

Name of Firm: _____

Address: _____ Telephone: _____

Description of work to be performed by DBE: _____

Calculation (supply only): _____

The Bidder is committed to utilizing the above-named DBE for the work described above. The estimated dollar value of this work is \$ _____ or _____% of the total contract amount of \$ _____. The anticipated start date is _____ and the anticipated completion date is _____.

AFFIRMATION

The above-named DBE affirms that it will perform the portion of the Contract for the estimated dollar value as stated above.

By: _____ Date: _____
Signature of DBE and Title

If the Bidder does not receive award of the Contract, any and all representations in this DBE Participation Plan and Affirmation Statement shall be null and void.

By: _____ Date: _____
Signature of Bidder and Title

FOR OBDCR USE ONLY		
Contract Goals:	<input type="checkbox"/> Approved	<input type="checkbox"/> Rejected <input type="checkbox"/> Preliminary Plan Approved
Reviewed By:	_____	
Signature:	OBDCR Business Development Representative	
	_____	Date: _____

Please Note: Only 60% of the expenditure to a DBE material supplier will be counted toward the DBE goal. Please show calculation above. Example: \$100,000 x 60% = \$60,000 estimated DBE dollar value of work. Plan cannot be accepted without calculation.

CERTIFICATION REGARDING LOBBYING PURSUANT TO 31 U.S.C. 1352

The undersigned

(name of authorized officer)

certifies, to the best of my knowledge and belief, that:

- No Federal appropriated funds have been paid or will be paid, by or on behalf of the undersigned, to any person for influencing or attempting to influence an officer or employee of an agency, a Member of Congress, an officer or employee of Congress, or an employee of a Member of Congress in connection with the awarding of any Federal contract, the making of any Federal grant, the making of any Federal loan, the entering into of any cooperative agreement, and the extension, continuation, renewal, amendment, or modification of any Federal contract, grant, loan, or cooperative agreement.
- If any funds other than Federal appropriated funds have been paid or will be paid to any person for influencing or attempting to influence an officer or employee of any agency, a Member of Congress, an officer or employee of Congress, or an employee of a Member of Congress in connection with this Federal contract, grant, loan, or cooperative agreement, the undersigned shall complete and submit Standard Form LLL, "Disclosure of Lobbying, Activities" in accordance with its instructions.
- The undersigned shall require that the language of this certification be included in the award documents for all subawards at all tiers (including subcontracts, subgrants, and contracts under grants, loans, and cooperative agreements) and that all subrecipients shall certify and disclose accordingly.

This certification is a material representation of fact upon which reliance was placed when this transaction was made or entered into. Submission of this certification is a prerequisite for making or entering into this transaction imposed by, 31, U.S. C. § 1352 (as amended by the Lobbying Disclosure Act of 1995). Any person who fails to file the required certification shall be subject to a civil penalty of not less than \$10,000 and not more than \$100,000 for each such failure.

Note: Pursuant to 31 U.S.C § 1352(c)(1)-(2)(A), any person who makes a prohibited expenditure or fails to file or amend a required certification or disclosure form shall be subject to a civil penalty of not less than \$10,000 and not more than \$100,000 for each such expenditure or failure.

The Contractor certifies or affirms the truthfulness and accuracy of each statement of its certification and disclosure, if any. In addition, the Contractor understands and agrees that the provisions of 31 U.S.C. § 3801, et seq., apply to this certification and disclosure, if any.

Executed this day _____ of _____, 201_____

By: _____
Signature of Authorized Official

Official Name and Title of Authorized Official

FTA REQUIREMENTS

INSTRUCTIONS FOR COMPLETION OF SF-LLL, DISCLOSURE OF LOBBYING ACTIVITIES

This disclosure form shall be completed by the reporting entity, whether subawardee or prime Federal recipient, at the initiation or receipt of a covered Federal action, or a material change to a previous filing, pursuant to title 31 U.S.C. Section 1352. The filing of a form is required for each payment or agreement to make payment to any lobbying entity for influencing or attempting to influence an officer or employee of any agency, a Member of Congress, an officer or employee of Congress, or an employee of a Member of Congress in connection with a covered Federal action. Complete all items that apply for both the initial filing and material change report. Refer to the implementing guidance published by the Office of Management and Budget for additional information.

1. Identify the type of covered Federal action for which lobbying activity is and/or has been secured to influence the outcome of a covered Federal action.
 2. Identify the status of the covered Federal action.
 3. Identify the appropriate classification of this report. If this is a followup report caused by a material change to the information previously reported, enter the year and quarter in which the change occurred. Enter the date of the last previously submitted report by this reporting entity for this covered Federal action.
 4. Enter the full name, address, city, State and zip code of the reporting entity. Include Congressional District, if known. Check the appropriate classification of the reporting entity that designates if it is, or expects to be, a prime or subaward recipient. Identify the tier of the subawardee, e.g., the first subawardee of the prime is the 1st tier. Subawards include but are not limited to subcontracts, subgrants and contract awards under grants.
 5. If the organization filing the report in item 4 checks "Subawardee," then enter the full name, address, city, State and zip code of the prime Federal recipient. Include Congressional District, if known.
 6. Enter the name of the federal agency making the award or loan commitment. Include at least one organizational level below agency name, if known. For example, Department of Transportation, United States Coast Guard.
 7. Enter the Federal program name or description for the covered Federal action (item 1). If known, enter the full Catalog of Federal Domestic Assistance (CFDA) number for grants, cooperative agreements, loans, and loan commitments.
 8. Enter the most appropriate Federal identifying number available for the Federal action identified in item 1 (e.g., Request for Proposal (RFP) number; Invitations for Bid (IFB) number; grant announcement number; the contract, grant, or loan award number; the application/proposal control number assigned by the Federal agency). Included prefixes, e.g., "RFP-DE-90-001."
 9. For a covered Federal action where there has been an award or loan commitment by the Federal agency, enter the Federal amount of the award/loan commitment for the prime entity identified in item 4 or 5.
 10. (a) Enter the full name, address, city, State and zip code of the lobbying registrant under the Lobbying Disclosure Act of 1995 engaged by the reporting entity identified in item 4 to influence the covered Federal action.
(b) Enter the full names of the individual(s) performing services, and include full address if different from 10(a). Enter Last Name, First Name, and Middle Initial (MI).
 11. The certifying official shall sign and date the form, print his/her name, title, and telephone number.
-

FTA REQUIREMENTS

According to the Paperwork Reduction Act, as amended, no persons are required to respond to a collection of information unless it displays a valid OMB control Number. The valid OMB control number for this information collection is OMB No. 0348-0046. Public reporting burden for this collection of information is estimated to average 10 minutes per response, including time for reviewing instructions, searching existing data sources, gathering and maintaining the data needed, and completing and reviewing the collection of information. Send comments regarding the burden estimate or any other aspect of this collection of information, including suggestions for reducing this burden, to the Office of Management and Budget, Paperwork Reduction Project (0348-0046), Washington, DC 20503

FTA REQUIREMENTS

CERTIFICATION REGARDING DEBARMENT, SUSPENSION, INELIGIBILITY AND VOLUNTARY EXCLUSION - LOWER TIER COVERED TRANSACTIONS

1. The prospective lower tier participant,

_____, certifies by submission of this bid or proposal, that neither it nor its principals are presently debarred, suspended, proposed for debarment, declared ineligible, or voluntarily excluded from participation in this transaction by any Federal department or agency.

2. Where the prospective lower tier participant is unable to certify to any of the statements in this certification, such prospective participant shall attach an explanation to this proposal.

3. The prospective lower tier participant shall provide immediate written notice to the Authority (and the Contractor, if applicable) if at any time the prospective lower tier participant learns that its certification was erroneous when submitted or has become erroneous by reason of changed circumstances.

Executed this day _____ of _____, 201_____.

BY SIGNATURE OF AUTHORIZED OFFICIAL

NAME AND TITLE OF AUTHORIZED OFFICIAL

FTA REQUIREMENTS

INSTRUCTIONS FOR COMPLETION OF CERTIFICATION REGARDING DEBARMENT, SUSPENSION, INELIGIBILITY AND VOLUNTARY EXCLUSION -LOWER TIER COVERED TRANSACTIONS

1. By signing and submitting this Proposal, the prospective lower tier participant is providing the signed certification set out on the previous page.
2. This certification is a material representation of fact upon which reliance was placed when this transaction was entered into. If it is later determined that the prospective lower tier participant knowingly rendered an erroneous certification, in addition to other remedies available to the Federal Government, the Authority may pursue available remedies, including suspension and/or debarment.
3. The prospective lower tier participant shall provide immediate written notice to the Authority if at any time the prospective lower tier participant learns that its certification was erroneous when submitted or has become erroneous by reason of changed circumstances.
4. The terms “covered transaction,” “debarred,” “suspended,” “ineligible,” “lower tier covered transaction,” “participant,” “persons,” “lower tier covered transaction,” “principal,” “proposal,” and “voluntarily excluded,” as used in this clause, have the meanings set out in the Definitions and Coverage sections of rules implementing Executive Order 12549 [49 CFR Part 29]. The Proposer may contact the Procurement Representative for assistance in obtaining a copy of those regulations.
5. The prospective lower tier participant agrees by submitting this proposal that, should the proposed covered transaction be entered into, it shall not knowingly enter into any lower tier covered transaction with a person who is debarred, suspended, declared ineligible, or voluntarily excluded from participation in this covered transaction, unless authorized in writing by the Authority.
6. The prospective lower tier participant further agrees by submitting this proposal that it will include the “Certification Regarding Debarment, Suspension, Ineligibility and Voluntary Exclusion - Lower Tier Covered Transaction,” without modification, in all lower tier covered transactions and in all solicitations for lower tier covered transactions.
7. A participant in a covered transaction may rely upon a certification of a prospective participant in a lower tier covered transaction that it is not debarred, suspended, ineligible, or voluntarily excluded from the covered transaction, unless it knows that the certification is erroneous. A participant may decide the method and frequency by which it determines the eligibility of its principals. Each participant may, but is not required to, check the Nonprocurement List issued by U.S. General Service Administration.
8. Nothing contained in the foregoing shall be construed to require establishment of system of records in order to render in good faith the certification required by this clause. The knowledge and information of a participant is not required to exceed that which is normally possessed by a prudent person in the ordinary course of business dealings.
9. Except for transactions authorized under sub-paragraph 5 of these instructions, if a participant in a covered transaction knowingly enters into a lower tier covered transaction with a person who is suspended, debarred, ineligible, or voluntarily excluded from participation in this transaction, in addition to all remedies available to the Federal Government, the Authority may pursue available remedies including suspension and/or debarment.

END OF FTA CONTRACT PROVISIONS