

Olivencia, Mildred

From: avillari@stonefieldeng.com
Sent: Monday, November 09, 2015 12:05 PM
To: Olivencia, Mildred
Cc: Torres-Rojas, Genara; Van Duyne, Sheree; Ng, Danny
Subject: Freedom of Information Online Request Form

Information:

First Name: Andrew
Last Name: Villari
Company: Stonefield Engineering & Design
Mailing Address 1: 75 Orient Way
Mailing Address 2: Suite 303
City: Rutherford
State: NJ
Zip Code: 07070
Email Address: avillari@stonefieldeng.com
Phone: 201-340-4468
Required copies of the records: Yes

List of specific record(s):

We are requesting Jurisdiction Maps of the adjacent roadway network on the New Jersey side of the George Washington Bridge. Specifically, we are seeking to confirm the jurisdiction of Bruce Reynolds Boulevard in the vicinity of Lemoine Avenue. Please feel free to contact me for more information.

THE PORT AUTHORITY OF NY & NJ

FOI Administrator

November 16, 2015

Mr. Andrew Villari
Stonefield Engineering & Design
75 Orient Way, Suite 303
Rutherford, NJ 07070

Re: Freedom of Information Reference No. 16460

Dear Mr. Villari:

This is in response to your November 9, 2015 request, which has been processed under the Port Authority's Freedom of Information Code (the "Code", copy enclosed) for copies of "Jurisdiction Maps of the adjacent roadway network on the New Jersey side of the George Washington Bridge. Specifically, we are seeking to confirm the jurisdiction of Bruce Reynolds Boulevard in the vicinity of Lemoine Avenue."

Material responsive to your request and available under the Code can be found on the Port Authority's website at <http://www.panynj.gov/corporate-information/foi/16460-O.pdf>. Paper copies of the available records are available upon request.

Please refer to the above FOI reference number in any future correspondence relating to your request.

Very truly yours,



Danny Ng
FOI Administrator

Enclosure

*4 World Trade Center, 18th Floor
150 Greenwich Street
New York, NY 10007
T: 212 435 3642 F: 212 435 7555*

JURISDICTIONAL LEGEND

-  N.J. DEPT. OF TRANSPORTATION.
-  FORT AUTHORITY OF NEW YORK & NEW JERSEY.
-  PALISADES INTERSTATE PARKWAY COMMISSION.

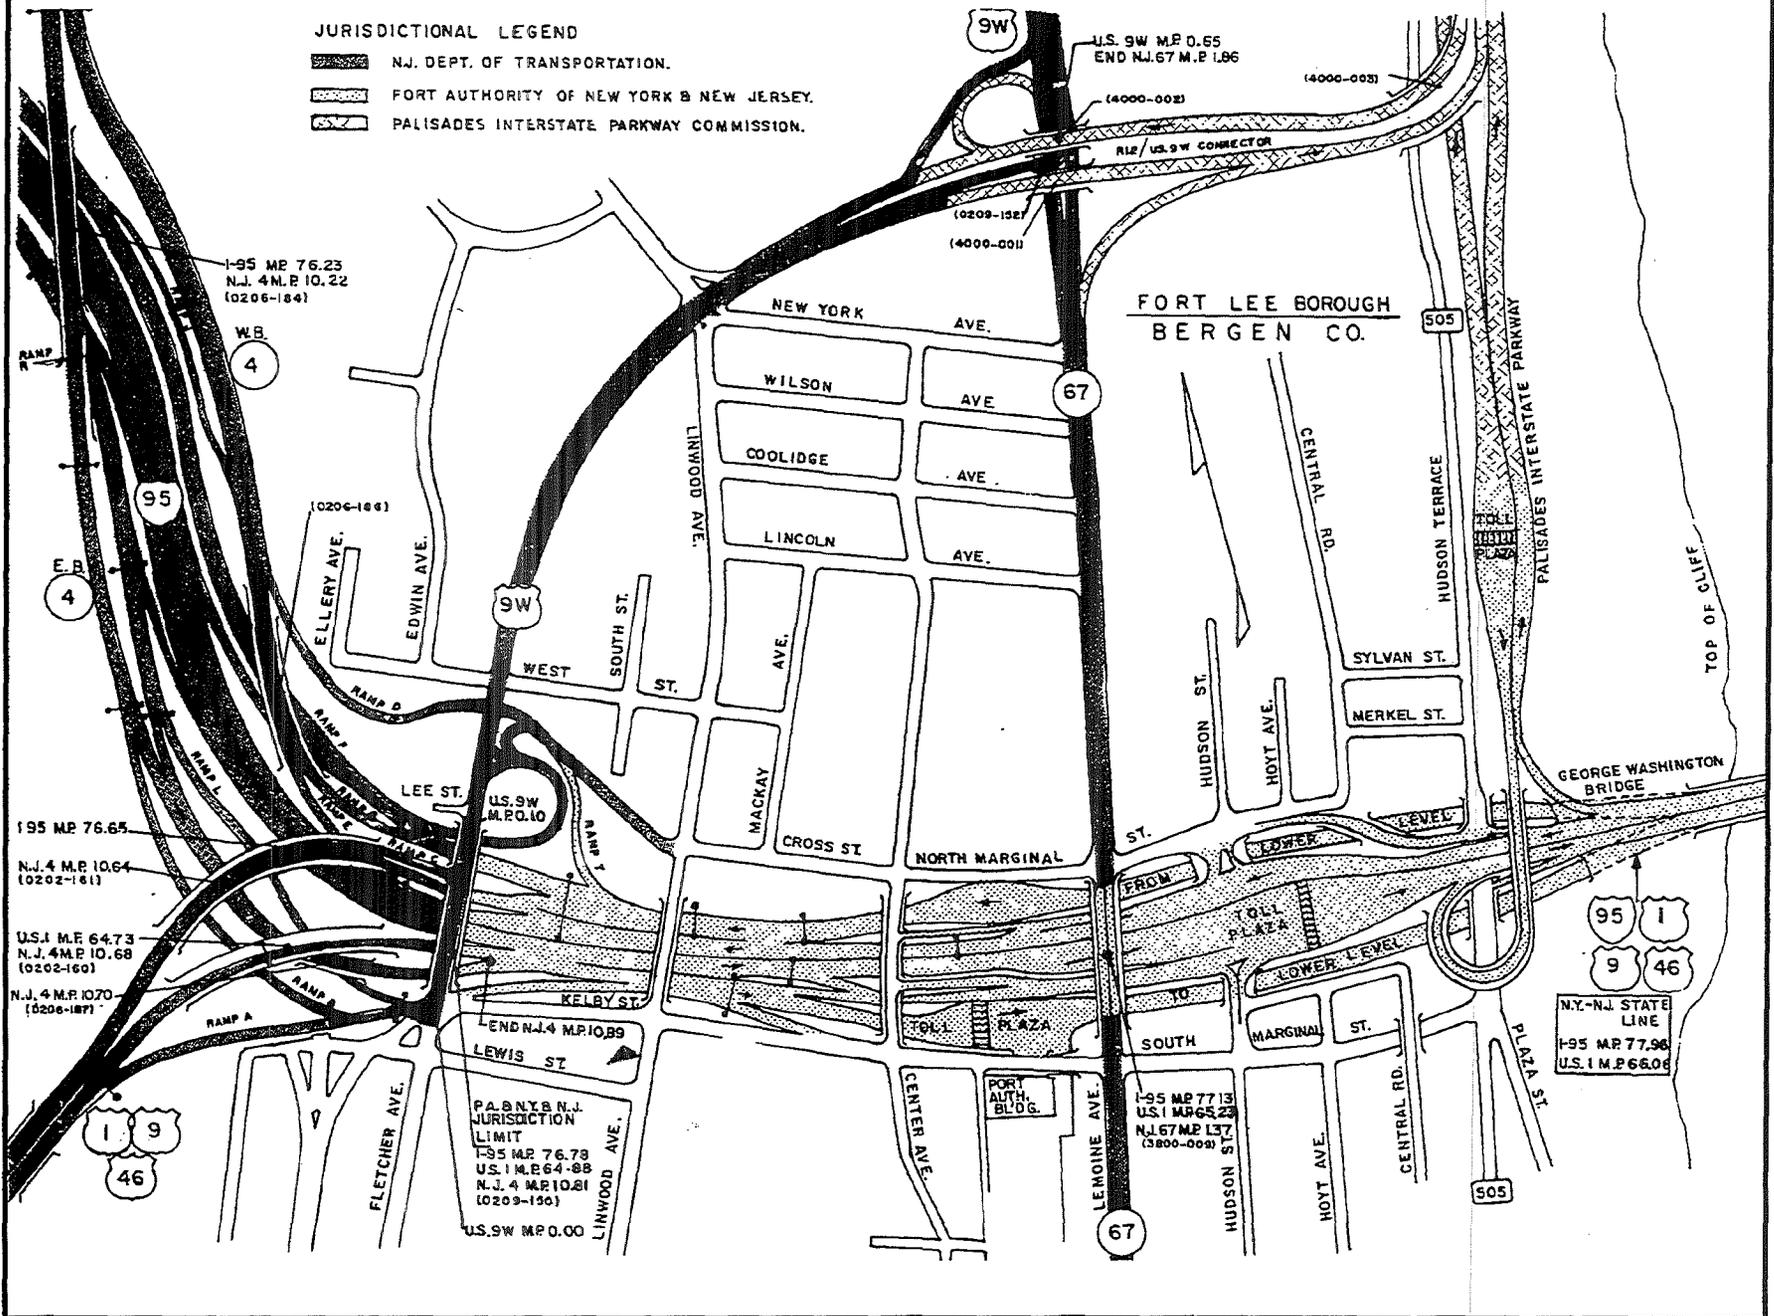

I-95 MP 76.23
N.J. 4 M.P. 10.22
(0206-184)

I-95 MP 76.65
N.J. 4 M.P. 10.64
(0202-161)


U.S. 1 M.P. 64.73
N.J. 4 M.P. 10.68
(0202-160)

N.J. 4 M.P. 10.70
(0206-187)


P.A. & N.Y. & N.J.
JURISDICTION
LIMIT
I-95 MP 76.78
U.S. 1 M.P. 64.88
N.J. 4 M.P. 10.81
(0203-156)

I-95 MP 77.13
U.S. 1 M.P. 65.23
N.J. 67 M.P. 13.7
(3800-003)

N.Y.-N.J. STATE
LINE
I-95 MP 77.96
U.S. 1 M.P. 66.06

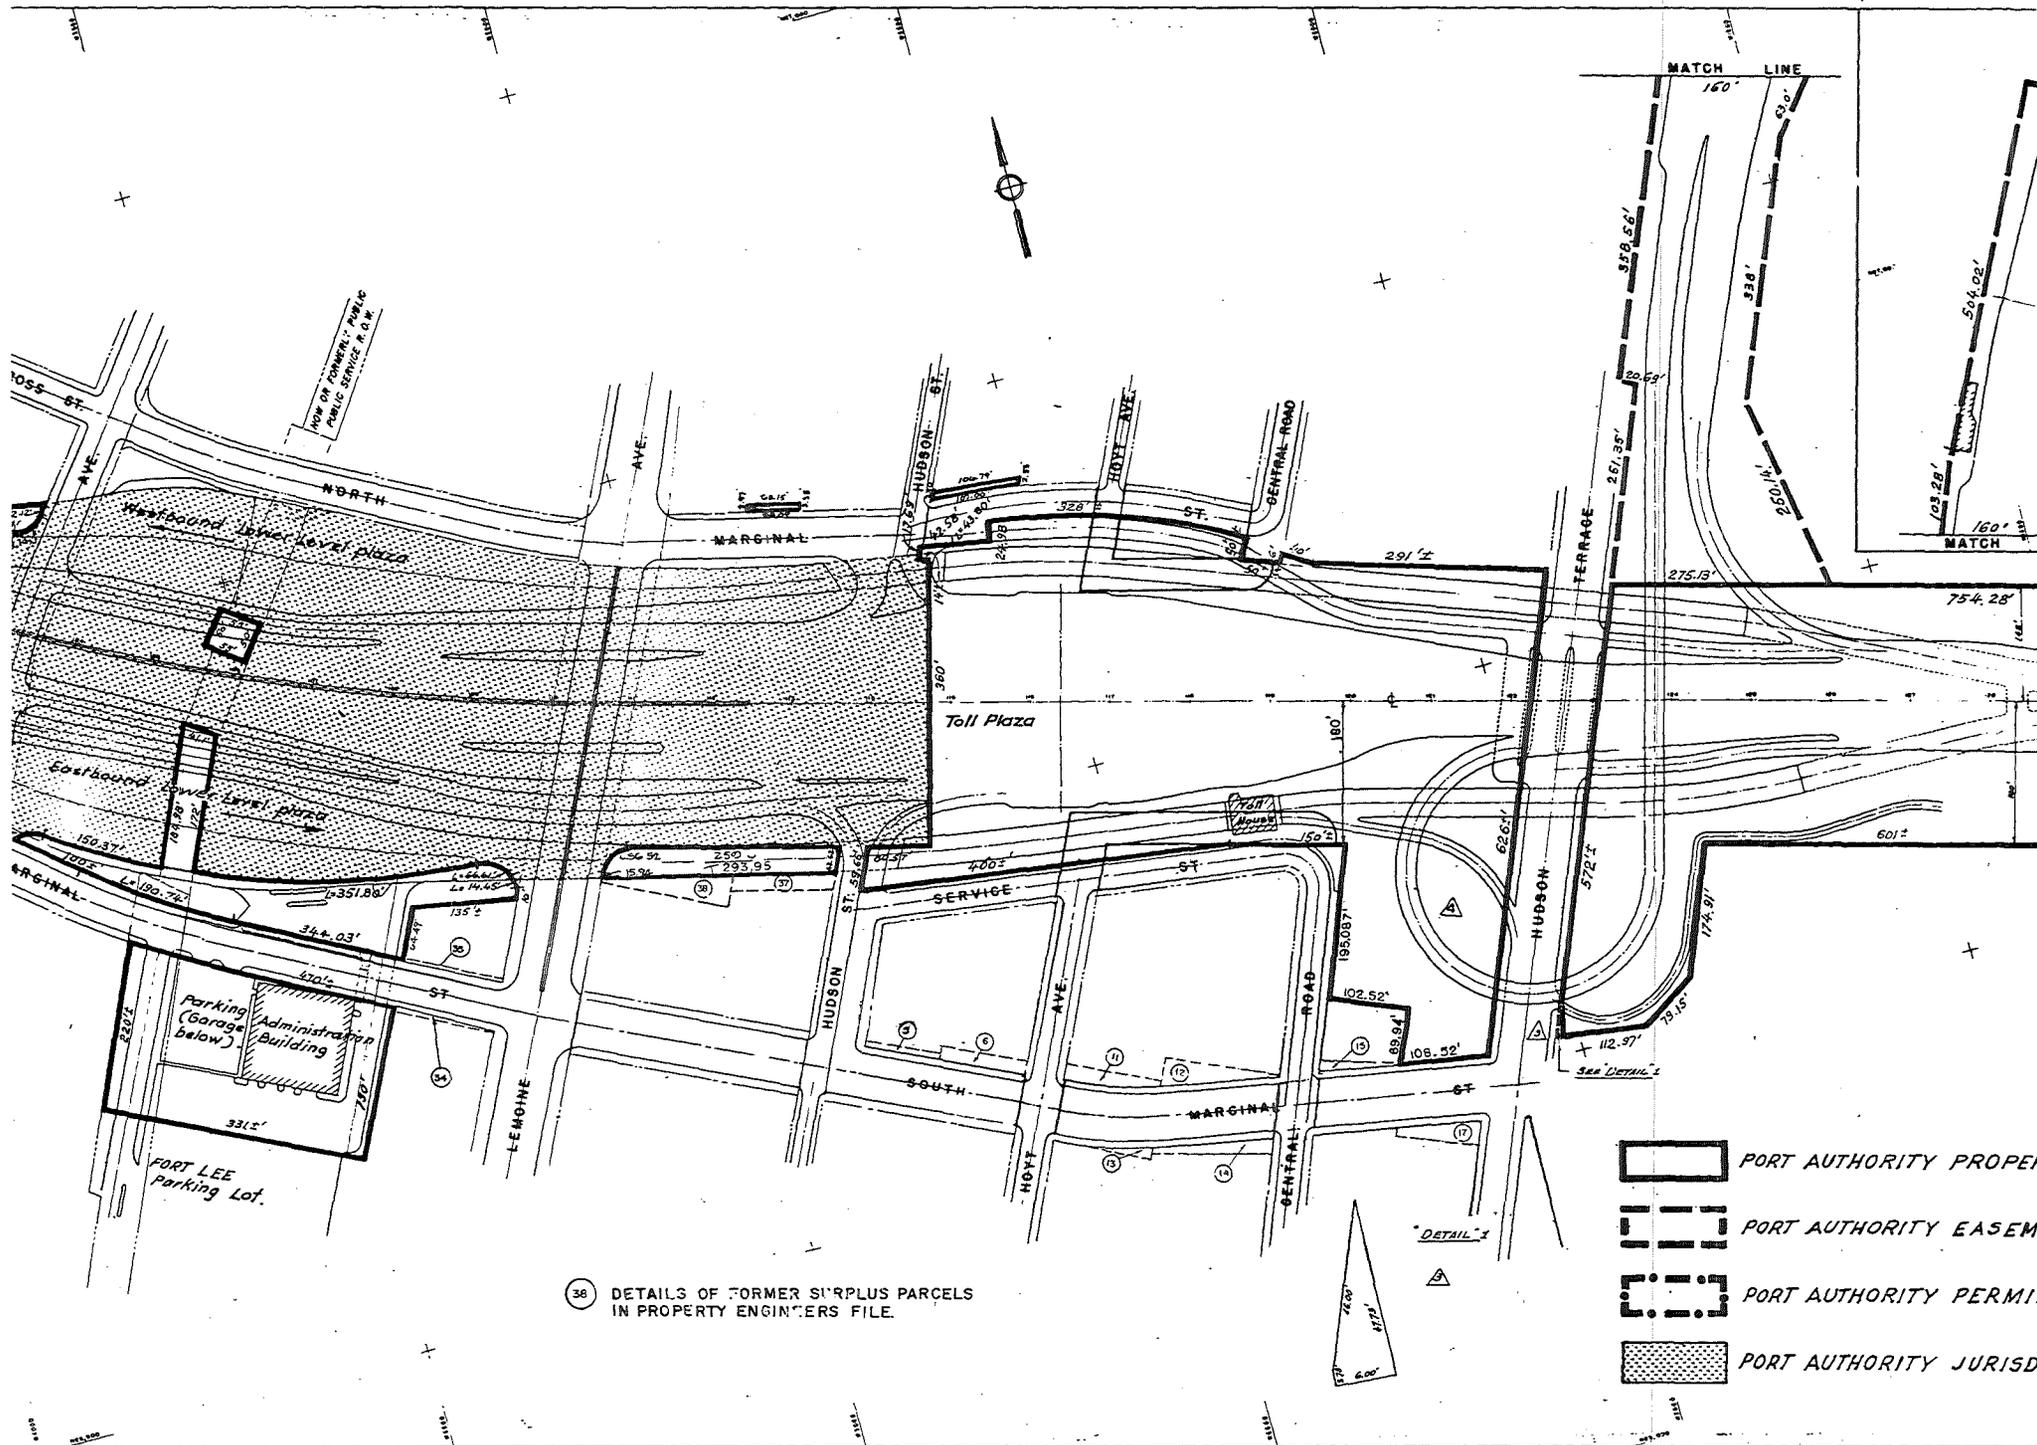

36 DETAILS OF FORMER SURPLUS PARCELS
IN PROPERTY ENGINEERS FILE.

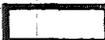-  PORT AUTHORITY PROPER
-  PORT AUTHORITY EASEM.
-  PORT AUTHORITY PERMI
-  PORT AUTHORITY JURISD.