

Olivencia, Mildred

From: emelnick@dynamic-surveyservices.com
Sent: Wednesday, January 06, 2016 11:52 AM
To: Olivencia, Mildred
Cc: Torres-Rojas, Genara; Van Duyne, Sheree; Ng, Danny; Shalewitz, William
Subject: Freedom of Information Online Request Form

Information:

First Name: Errol
Last Name: Melnick
Company: Dynamic Survey
Mailing Address 1: 1904 Main Street
Mailing Address 2:
City: Lake Como
State: NJ
Zip Code: 07719
Email Address: emelnick@dynamic-surveyservices.com
Phone: 732 9740198
Required copies of the records: Yes

List of specific record(s):

Please provide any information available pertaining to the port authority benchmarks in the area near the block formed by Erie Road, 12th and 14th street and Manila Avenue Jersey City. Also if you can provide a copy of any propertyright of way surveys in the area or a contact who may have the information.

THE PORT AUTHORITY OF NY & NJ

FOI Administrator

January 26, 2016

Mr. Errol Melnick
Dynamic Survey
1904 Main Street
Lake Como, NJ 07719

Re: Freedom of Information Reference No. 16589

Dear Mr. Melnick:

This is in response to your January 6, 2016 request, which has been processed under the Port Authority's Freedom of Information Code (the "Code", copy enclosed) for any information available pertaining to the port authority benchmarks in the area near the block formed by Eerie Road, 12th and 14th street and Manila Avenue Jersey City. Also if you can provide a copy of any property right of way surveys in the area or a contact who may have the information.

Material responsive to your request and available under the Code can be found on the Port Authority's website at <http://www.panynj.gov/corporate-information/foi/16589-O.pdf>. Paper copies of the available records are available upon request.

Pursuant to the Code, certain portions of the material responsive to your request are exempt from disclosure as, among other classifications, security.

Please refer to the above FOI reference number in any future correspondence relating to your request.

Very truly yours,



Danny Ng
FOI Administrator

Enclosure

*4 World Trade Center, 18th Floor
150 Greenwich Street
New York, NY 10007
T: 212 435 3642 F: 212 435 7555*


THE PORT AUTHORITY OF NEW YORK & NEW JERSEY

PORT AUTHORITY TECHNICAL CENTER 241 ERIE STREET RM 236 JERSEY CITY NJ 07310

SURVEY CONTROL RECORD

CENTRAL SURVEY GROUP

FACILITY	HOLLAND TUNNEL	LOCATION	12 TH ST & JERSEY AVE	SECTOR MAP	
STATION	2006-13	MARKER	MAG NAIL	DATE SET	8/18/06

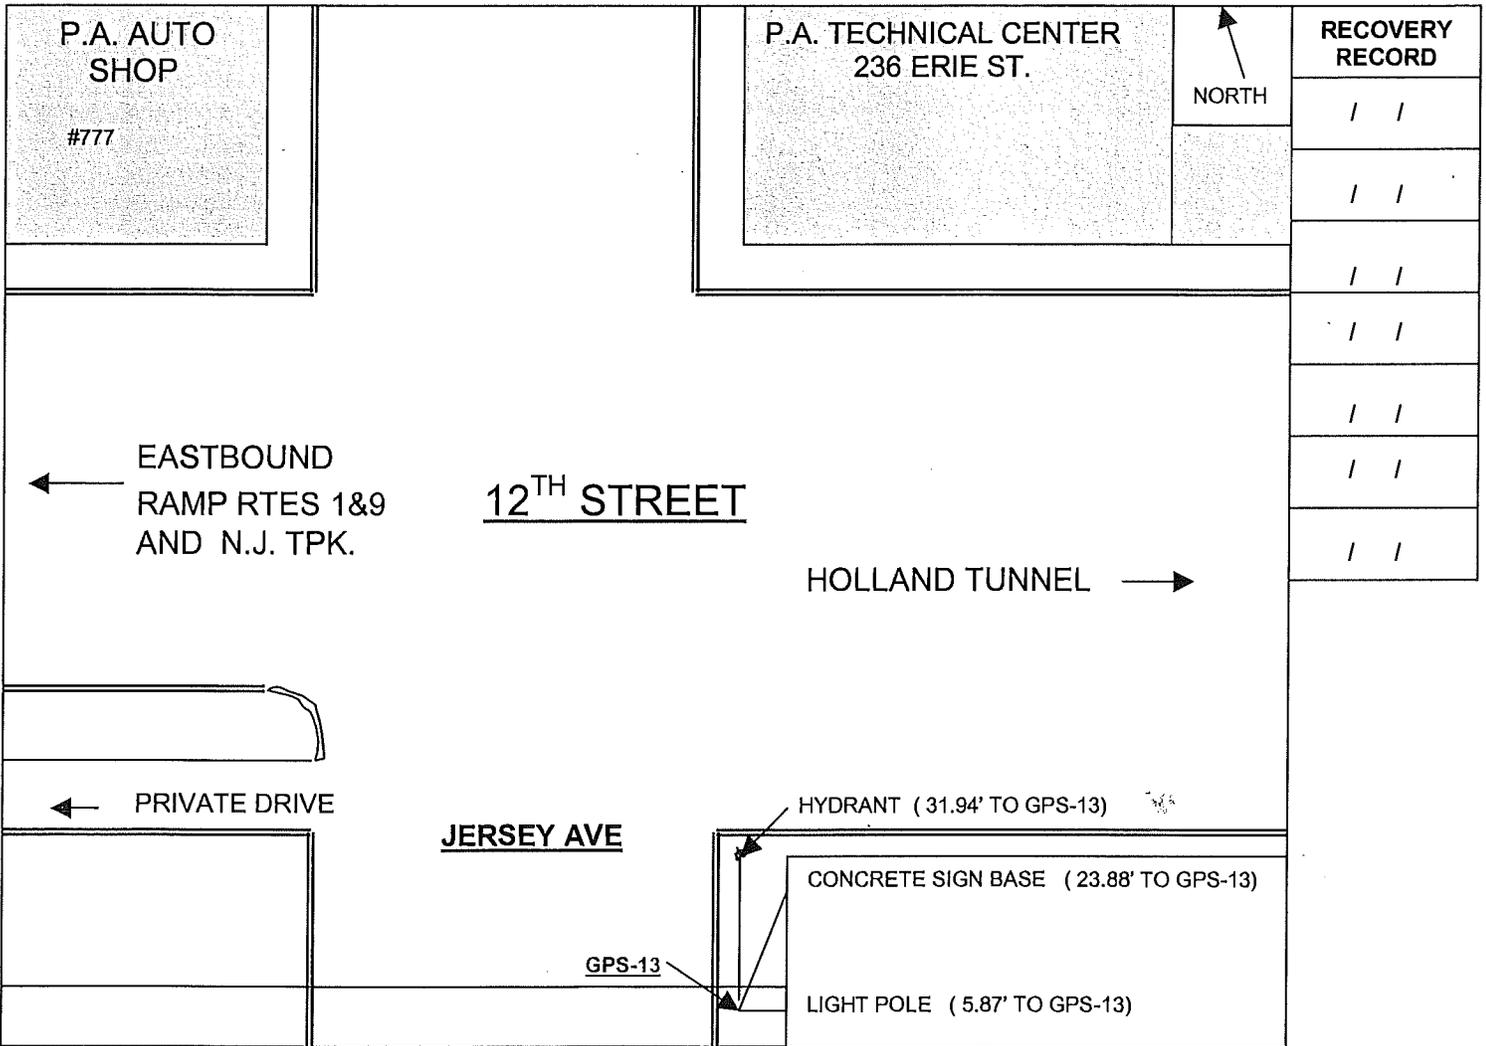

RECOVERY RECORD
/ /
/ /
/ /
/ /
/ /
/ /
/ /
/ /

	NAD 27	NAD 83	FACILITY	ELEVATION	
N	691526.9323	691242.1252		NGVD '29	9.83
E	2172304.9871	618338.8081		NAVD '88	8.73
N	° ' "	" W ° ' "	"	FACILITY	307.18
COMPANION MONUMENTS		ESTABLISHED BY		NETWORK ADJUSTMENT	
2006-14		TRAVERSE		YES	
2006-17		GPS		NO	
		PA OTHER		ORIGINAL	
				THIRD	

8.649'


THE PORT AUTHORITY OF NEW YORK & NEW JERSEY

PORT AUTHORITY TECHNICAL CENTER 241 ERIE STREET RM 236 JERSEY CITY NJ 07310

SURVEY CONTROL RECORD

CENTRAL SURVEY GROUP

FACILITY	HOLLAND TUNNEL	LOCATION	12 TH ST & MANILLA	SECTOR MAP	
STATION	2006-14	MARKER	MAG NAIL	DATE SET	8/18/06

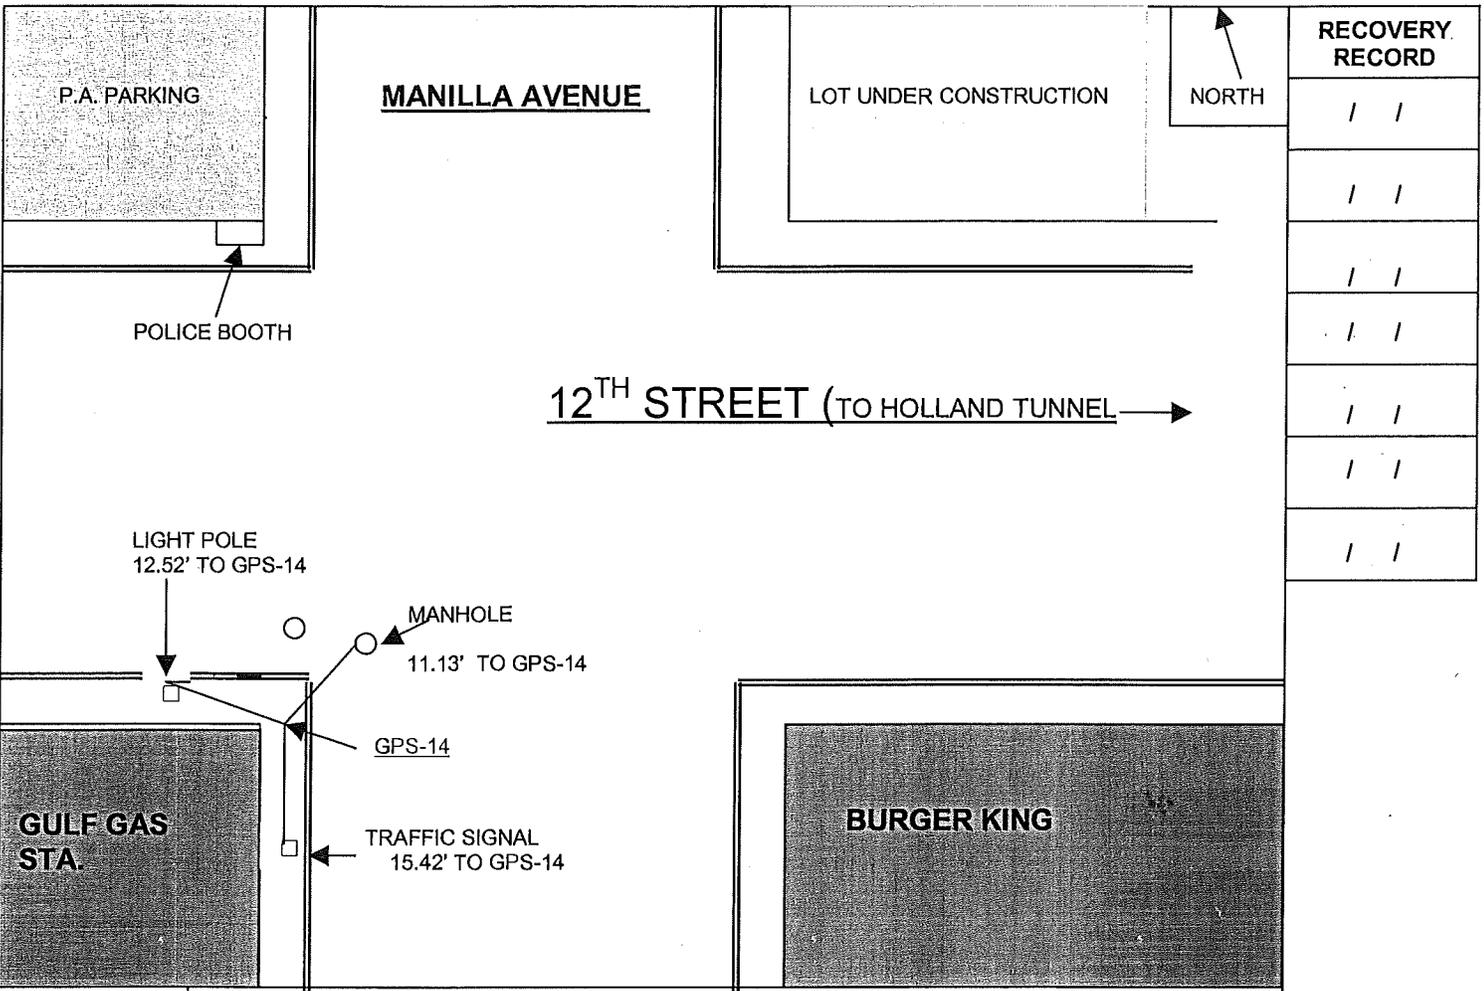

DESCRIPTION / DETAILS	NAD 27	NAD 83	FACILITY	ELEVATION	
N	691469.6004	691183.1584		NGVD '29	14.22
E	2173173.3661	619206.9987		NAVD '88	13.004 13.12
N				FACILITY	311.56
COMPANION MONUMENTS		ESTABLISHED BY		NETWORK ADJUSTMENT	
		TRAVERSE		YES	
		GPS		NO	
		PA		OTHER	
		ORIGINAL		THIRD	


THE PORT AUTHORITY OF NEW YORK & NEW JERSEY

PORT AUTHORITY TECHNICAL CENTER 241 ERIE STREET RM 236 JERSEY CITY NJ 07310

SURVEY CONTROL RECORD

CENTRAL SURVEY GROUP

FACILITY	HOLLAND TUNNEL	LOCATION	12 TH ST & MARIN	SECTOR MAP	
STATION	2006-15	MARKER	MAG NAIL	DATE SET	8/18/06

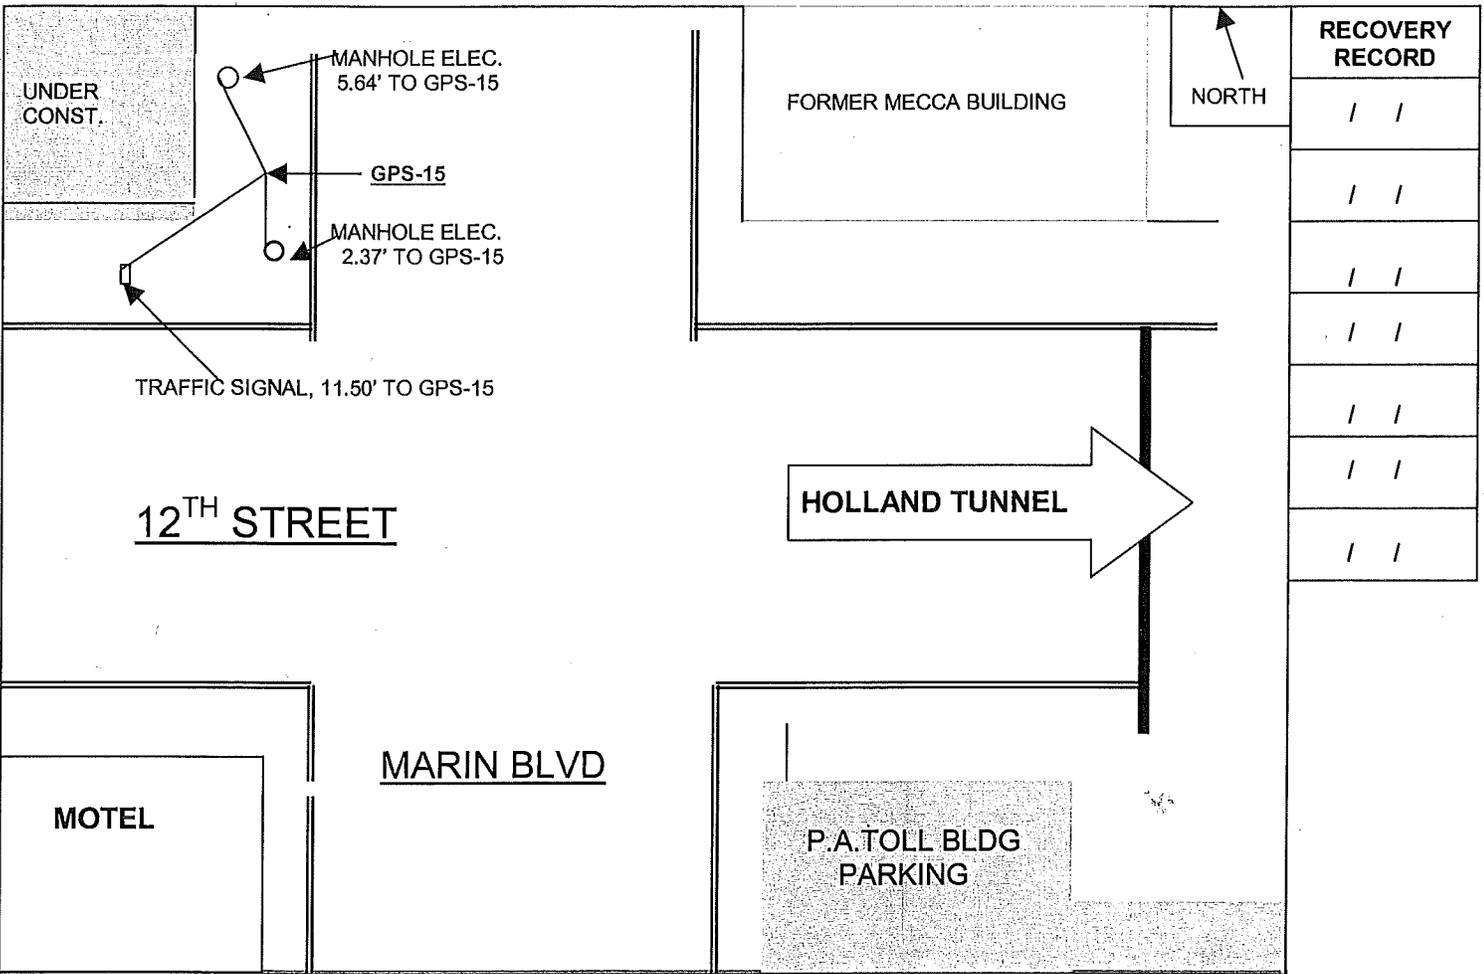

NAD 27		NAD 83		FACILITY	ELEVATION
N	691523.9299		691236.6019		NGVD '29 12.00
E	2473639.6068		649673.2992		NAVD '88 10.90
N		W			FACILITY 309.35
N		W		NAD83	

10.517

COMPANION MONUMENTS	ESTABLISHED BY	NETWORK ADJUSTMENT	ORDER
2006-14	TRAVERSE	YES	FIRST
	GPS	NO	SECOND
	PA OTHER	ORIGINAL	THIRD